



# SEASPAN VANCOUVER SHIPYARD WATERFRONT INFILL PROJECT

## DRAWING LIST

<u>DRAWING NO.</u>	<u>DESCRIPTION</u>
1190039-00-0100	COVER SHEET AND DRAWING LIST
1190039-00-0102	EXISTING SITE PLAN
1190039-00-0103	DEMOLITION PLAN
1190039-00-0104	GENERAL ARRANGEMENT – NORTH EAST INFILL
1190039-00-0105	GENERAL ARRANGEMENT – JSS LOAD OUT BED
1190039-00-0110	SECTIONS – SHEET 1
1190039-00-0111	SECTIONS – SHEET 2
1190039-00-0115	HABITAT COMPENSATION

Filename: G:\oreco\Engineering\Westmor\2019\1190039-Seaspan\1190039-00-0100.dwg - 00-0100  
 Last Saved: Dec. 13/19 2:26pm Plotted: Dec. 13/19

										CLIENT 		TITLE COVER SHEET AND DRAWING LIST						
										PROJECT SEASPAN VANCOUVER SHIPYARD WATERFRONT INFILL PROJECT		DRAWING SCALE NONE		PROJECT NUMBER 1190039		DRAWING NUMBER 00-0100		REV. P3
No. DATE DESCRIPTION DRAWN CHK'D DESIGN CH-K'D APP'D ISSUE / REVISIONS					No. DATE DESCRIPTION DRAWN CHK'D DESIGN CH-K'D APP'D ISSUE / REVISIONS					MGR								




EXISTING SITE PLAN  
1:750




0 KM 1.0 KM

KEY PLAN

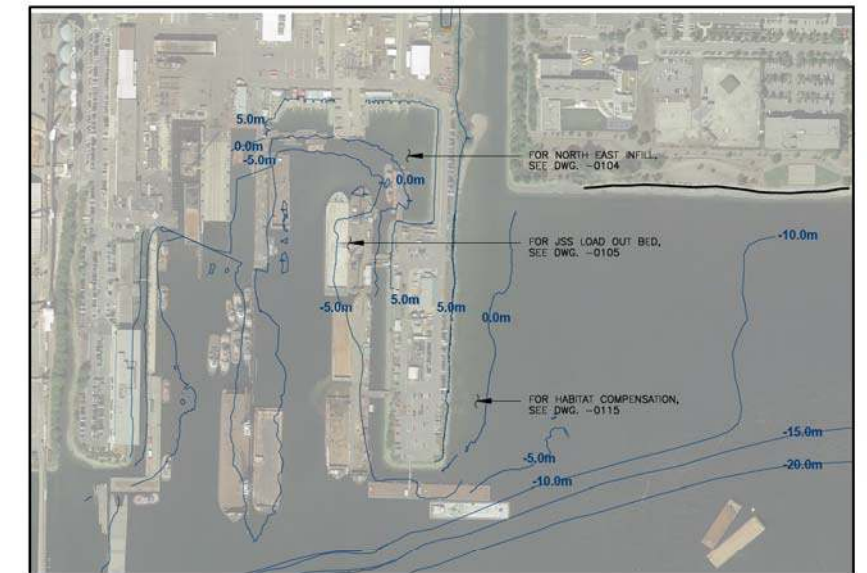

LOCATION PLAN

1:4000

 

NOTES:

1. ALL ELEVATIONS ARE TO CHART DATUM.
2. BASE PLAN IS DERIVED FROM VPC-33 DATED APRIL 17, 1991 AND VPD\_02305-1-5\_R7.
3. CONTRACTOR TO FIELD VERIFY SITE INFORMATION PRIOR TO CONSTRUCTION.

Filename: G:\areco\Engineering\Westmor\2019\1190039-Seaspan\1190039-00-0102.dwg - 0102  
Last Saved: Dec. 13/19 2:48pm Plotted: Dec. 13/19

No.	DATE	DESCRIPTION	DRAWN	CHK'D	DESIGN	CHK'D	APP'D	No.	DATE	DESCRIPTION	DRAWN	CHK'D	DESIGN	CHK'D	APP'D	MGR
P3	DEC16/19	ISSUED FOR PERMITTING	RM	-	VR	SW	DEL									
P2	JUN26/19	ISSUED FOR CLIENT REVIEW	RM	-	VR	DEL	DEL									
P1	MAY02/19	ISSUED FOR CLIENT REVIEW	RM	DL	DL	DL	DL									
ISSUE / REVISIONS		ISSUE / REVISIONS														

CLIENT					
PROJECT					
SEASpan VANCOUVER SHIPYARD WATERFRONT INFILL PROJECT		EXISTING SITE PLAN			
DRAWING SCALE	PROJECT NUMBER	DRAWING NUMBER	REV.		
SHOWN	1190039	00-0102	P3		



**DEMOLITION PLAN**  
1:750



**KEY PLAN**



Filename: G:\oreco\Engineering\Westmor\2019\1190039--Seaspan\1190039--00-0103.dwg - 0103  
 Last Saved: Dec. 13/19 2:24pm Plotted: Dec. 13/19

No.	DATE	DESCRIPTION	DRAWN	CHK'D	DESIGN	CHK'D	APP'D	No.	DATE	DESCRIPTION	DRAWN	CHK'D	DESIGN	CHK'D	APP'D	MGR
P3	DEC16/19	ISSUED FOR PERMITTING	RM	--	VR	SW	DEL									
P2	JUN26/19	ISSUED FOR CLIENT REVIEW	RM	--	VR	DEL	DEL									
P1	MAY02/19	ISSUED FOR CLIENT REVIEW	RM	DL	DL		DL									
ISSUE / REVISIONS			ISSUE / REVISIONS													

CLIENT <b>seaspan</b>		TITLE <b>DEMOLITION PLAN</b>	
PROJECT <b>SEASpan VANCOUVER SHIPYARD WATERFRONT INFILL PROJECT</b>		DRAWING SCALE SHOWN	
		PROJECT NUMBER <b>1190039</b>	
		DRAWING NUMBER <b>00-0103</b>	
		REV. <b>P3</b>	

Filename: G:\oreco\Engineering\Westmor\2019\1190039-Seaspan\1190039-00-0104.dwg - 0104  
 Last Saved: Dec. 13/19 2:44pm Plotted: Dec. 13/19



PLAN - NORTH EAST INFILL  
1:500




**NOTES:**

1. ALL ELEVATIONS ARE TO CHART DATUM.

No.	DATE	DESCRIPTION	DRAWN	CHK'D	DESIGN	CHK'D	APP'D	No.	DATE	DESCRIPTION	DRAWN	CHK'D	DESIGN	CHK'D	APP'D	MGR
P3	DEC16/19	ISSUED FOR PERMITTING	RM	-	VR	SW	DEL									
P2	JUN26/19	ISSUED FOR CLIENT REVIEW	RM	-	VR	DEL	DEL									
P1	MAY02/19	ISSUED FOR CLIENT REVIEW	RM	DL	DL	DL	DL									
ISSUE / REVISIONS			ISSUE / REVISIONS													

CLIENT		TITLE <b>GENERAL ARRANGEMENT          NORTH EAST INFILL</b>	
PROJECT <b>SEASpan VANCOUVER SHIPYARD          WATERFRONT INFILL PROJECT</b>		DRAWING SCALE SHOWN	
		PROJECT NUMBER <b>1190039</b>	
		DRAWING NUMBER <b>00-0104</b>	
		REV. <b>P3</b>	

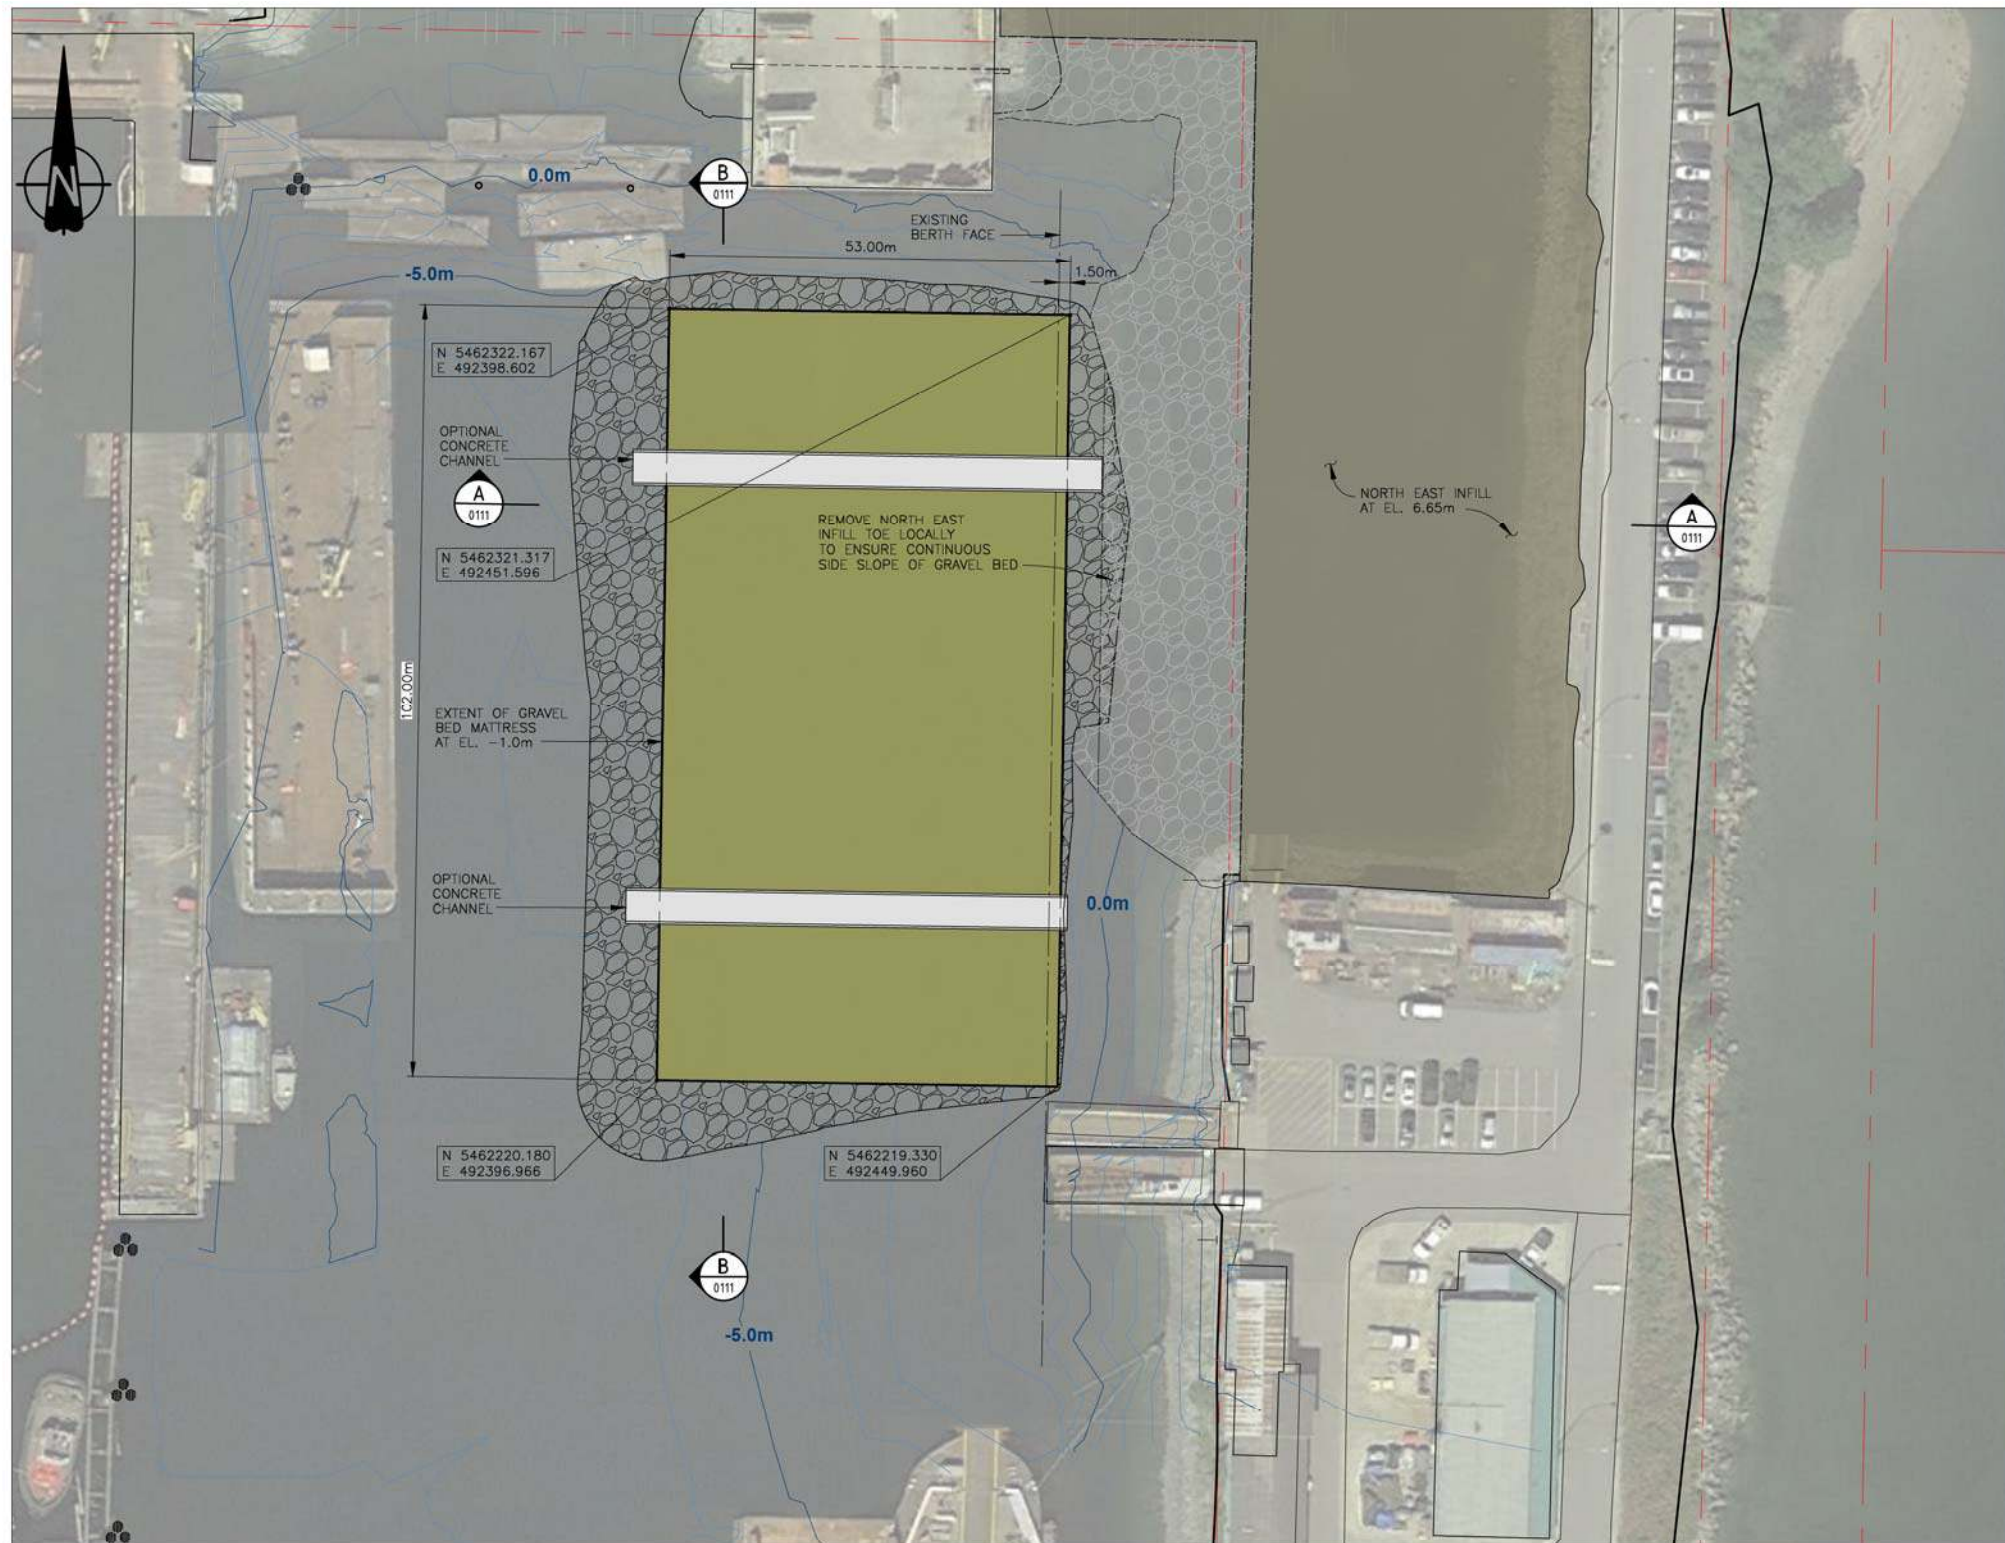

PLAN - JSS LOAD OUT BED  
1:500



NOTES:

- 1. ALL ELEVATIONS ARE TO CHART DATUM.

Filename: G:\vareco\Engineering\Westmor\2019\1190039-Seaspan\1190039-00-0105.dwg - 0105  
 Last Saved: Jun. 25/19 8:04pm Plotted: Dec. 13/19

No.	DATE	DESCRIPTION	DRAWN	CHK'D	DESIGN	CHK'D	APP'D	No.	DATE	DESCRIPTION	DRAWN	CHK'D	DESIGN	CHK'D	APP'D
P3	DEC16/19	ISSUED FOR PERMITTING	RM	-	VR	SW	DEL								
P2	JUN26/19	ISSUED FOR CLIENT REVIEW	RM	-	VR	DEL	DEL								
P1	MAY02/19	ISSUED FOR CLIENT REVIEW	RM	DL	DL	DL	DL								
ISSUE / REVISIONS															

CLIENT



PROJECT



SEASpan VANCOUVER SHIPYARD  
WATERFRONT INFILL PROJECT

WESTMAR  
ADVISORS

TITLE

GENERAL ARRANGEMENT  
JSS LOAD OUT BED

DRAWING SCALE	PROJECT NUMBER	DRAWING NUMBER	REV.
SHOWN	1190039	00-0105	P3

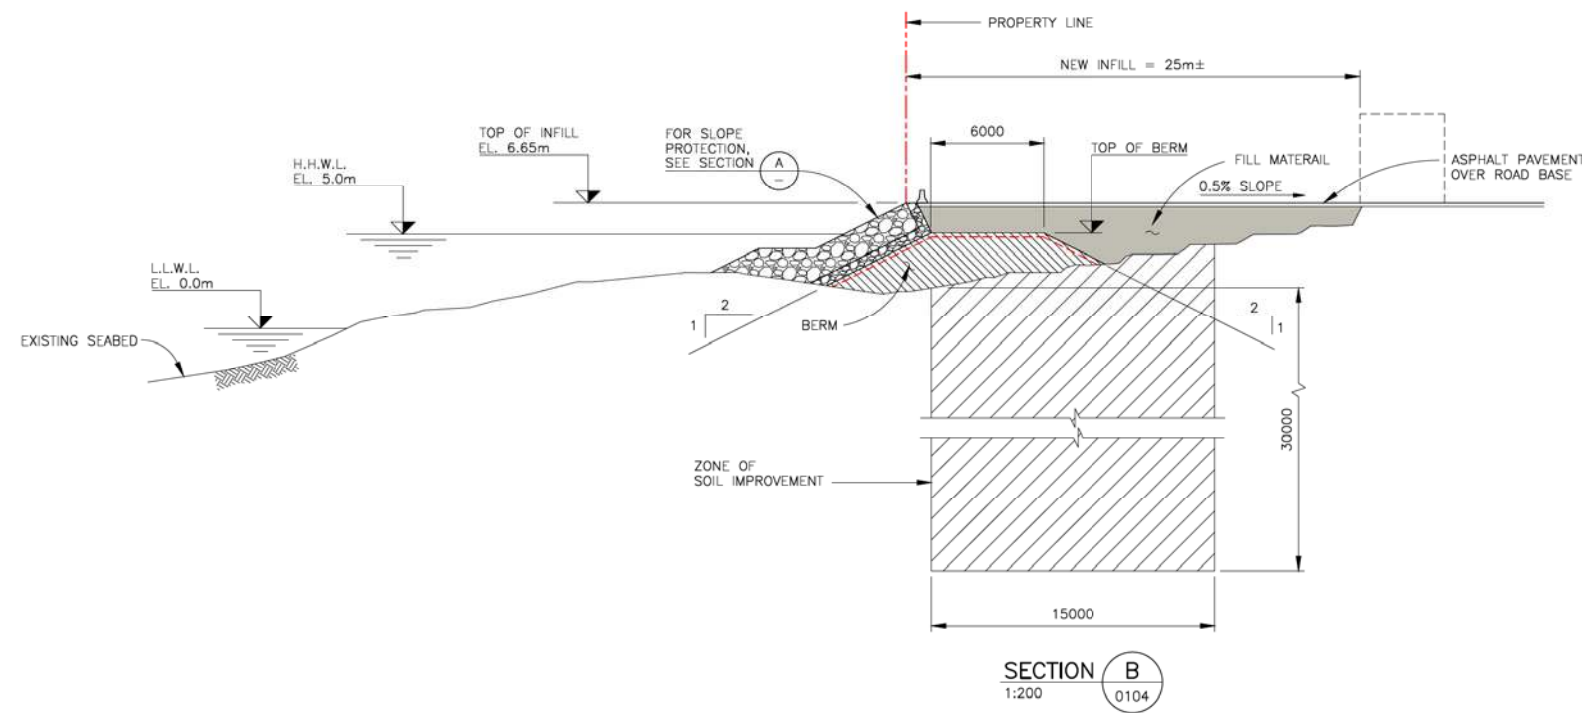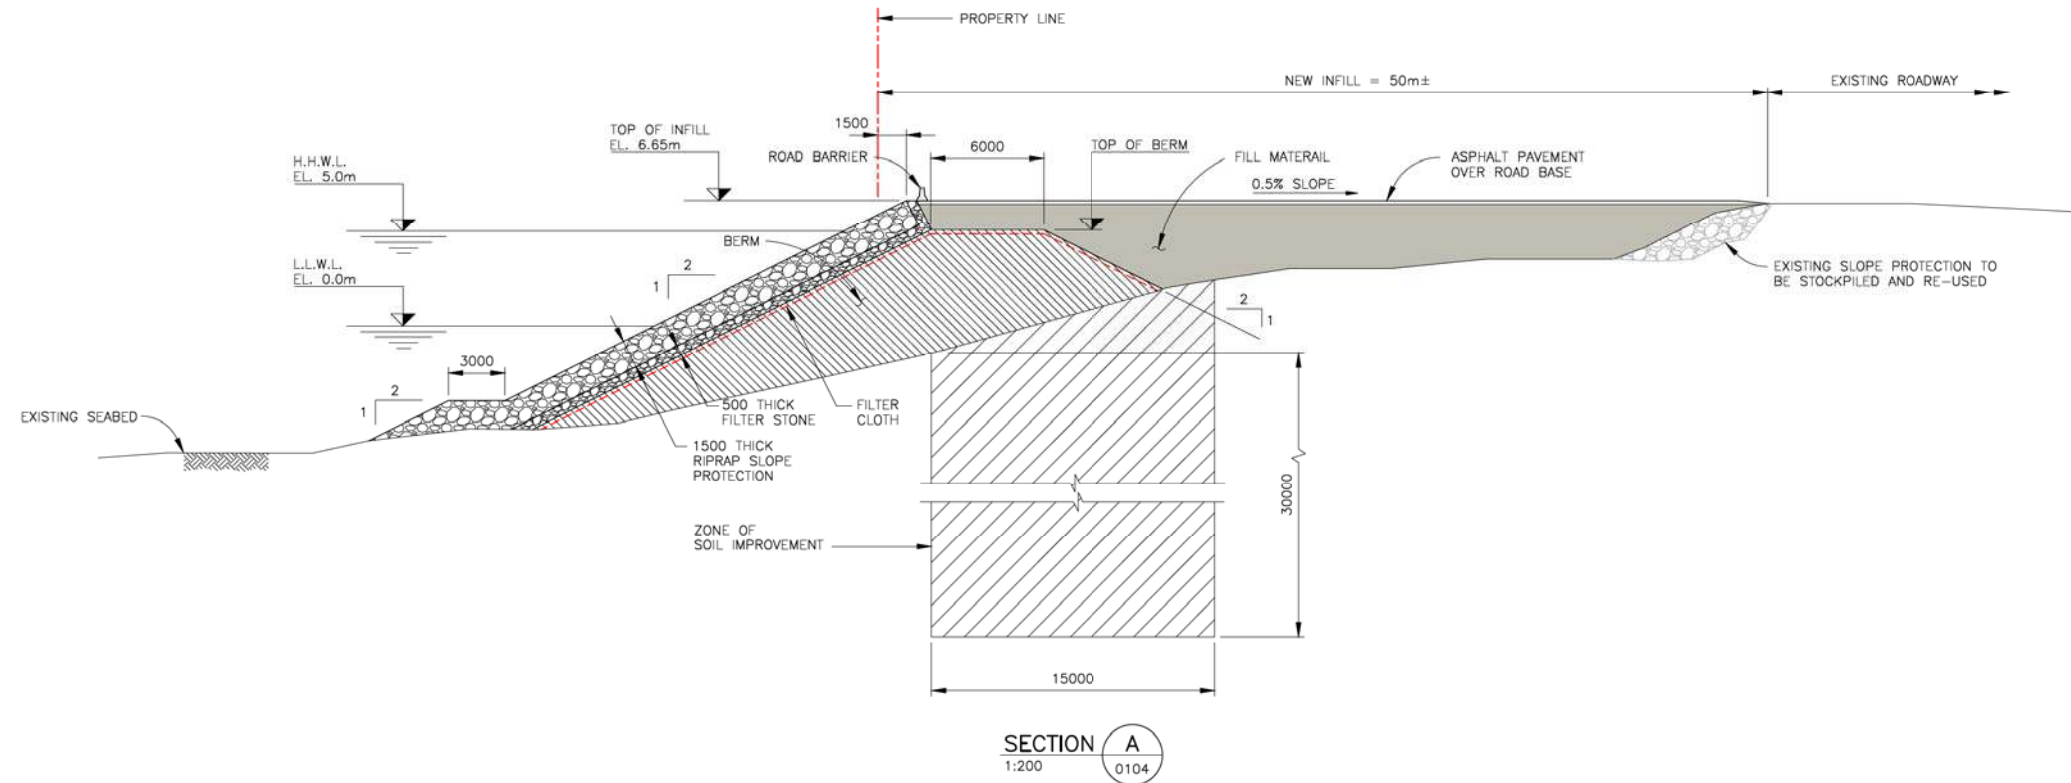

NOTES:

- 1. ALL ELEVATIONS ARE TO CHART DATUM.

Filename: G:\orelco\Engineering\Westmor\2019\1190039-Seaspan\1190039-00-0110-0111.dwg - 0110  
Last Saved: Dec. 13/19 2:25pm Plotted: Dec. 13/19

No.	DATE	DESCRIPTION	DRAWN	CHK'D	DESIGN	CHK'D	APP'D	No.	DATE	DESCRIPTION	DRAWN	CHK'D	DESIGN	CHK'D	APP'D	MGR
P3	DEC16/19	ISSUED FOR PERMITTING	RM	-	VR	SW	DFL									
P2	JUN26/19	ISSUED FOR CLIENT REVIEW	RM	-	VR	DEL	DEL									
P1	MAY02/19	ISSUED FOR CLIENT REVIEW	RM	DL	DL	DL	DL									
ISSUE / REVISIONS																

CLIENT

PROJECT

SEASpan VANCOUVER SHIPYARD  
WATERFRONT INFILL PROJECT


WESTMAR  
ADVISORS

TITLE


SECTIONS  
SHEET 1

DRAWING SCALE	PROJECT NUMBER	DRAWING NUMBER	REV.
SHOWN	1190039	00-0110	P3


Filename: G:\oreco\Engineering\Westmor\2019\1190039-Seaspan\1190039-00-0110-0111.dwg - 0111  
 Last Saved: Dec. 13/19 2:25pm Plotted: Dec. 13/19

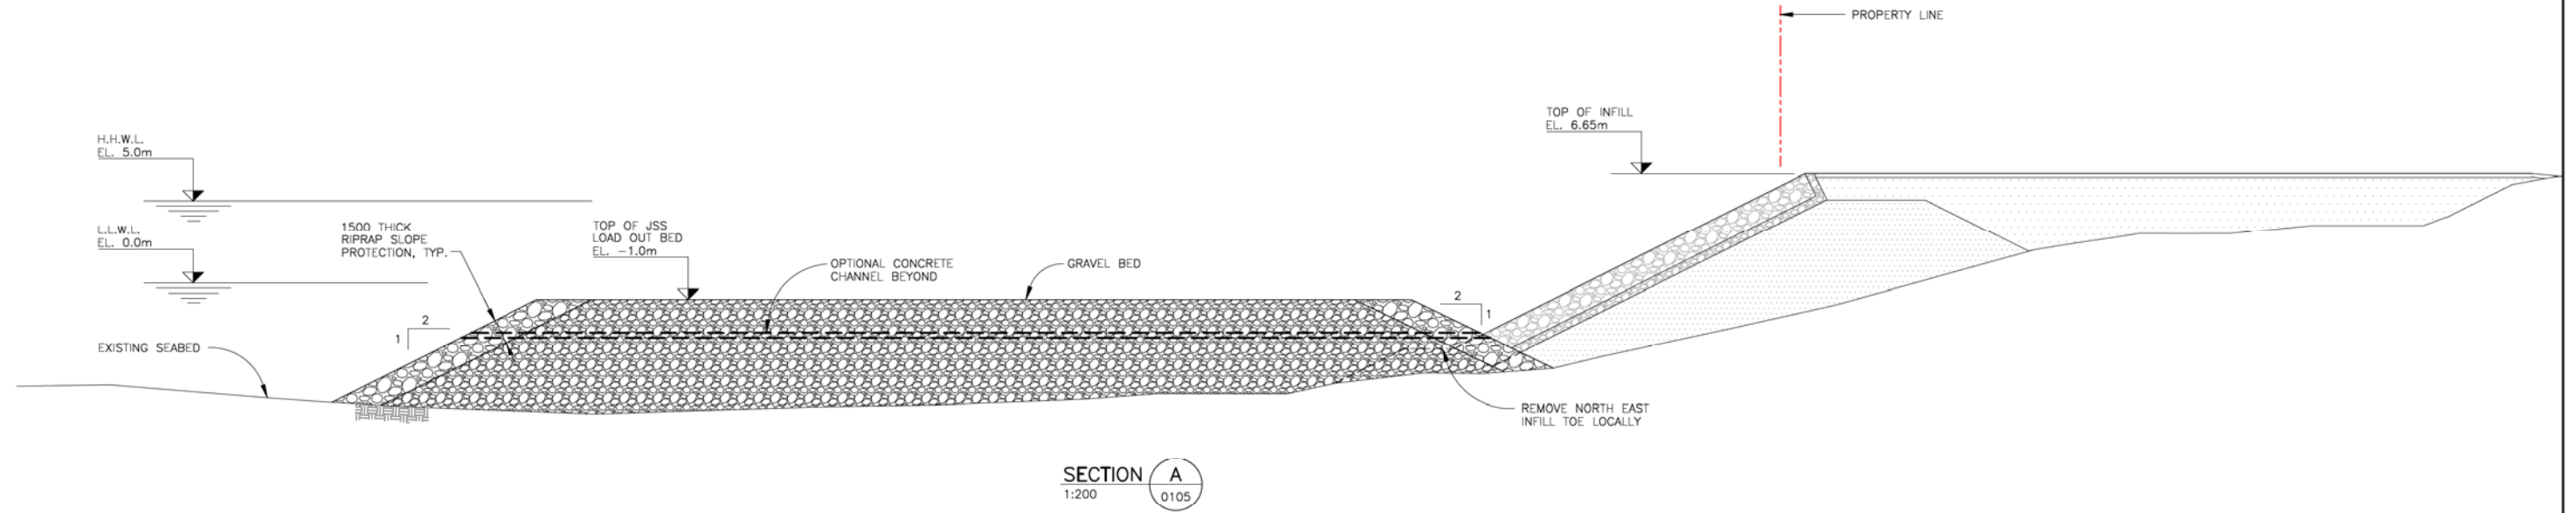

SECTION A  
1:200 0105

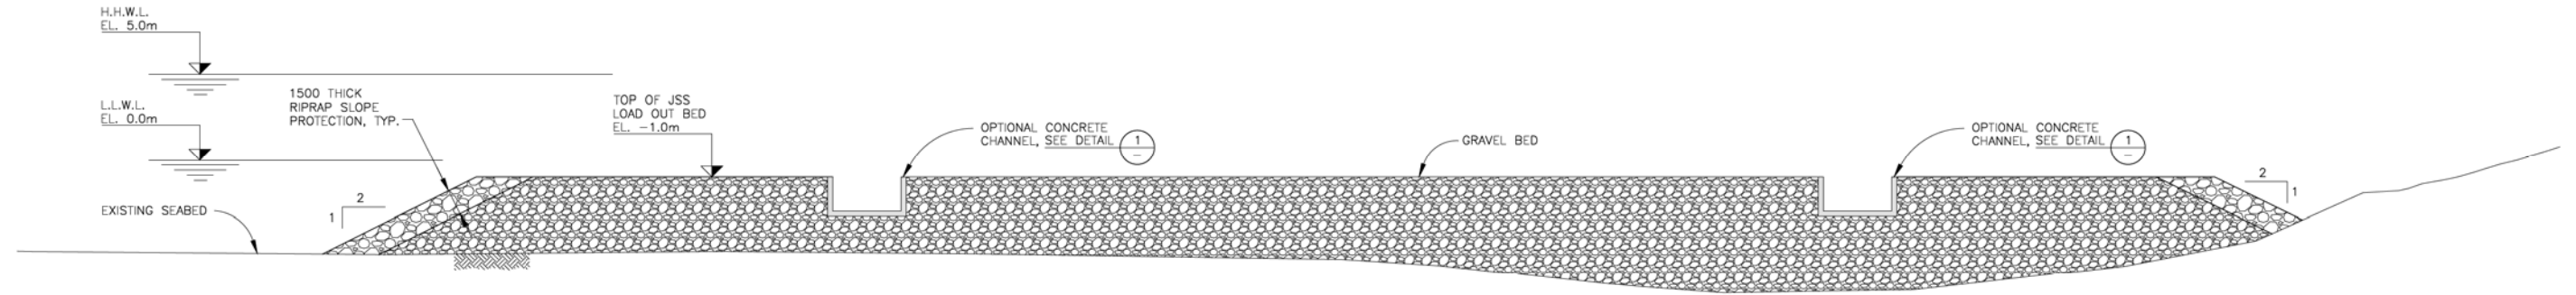

SECTION B  
1:200 0105

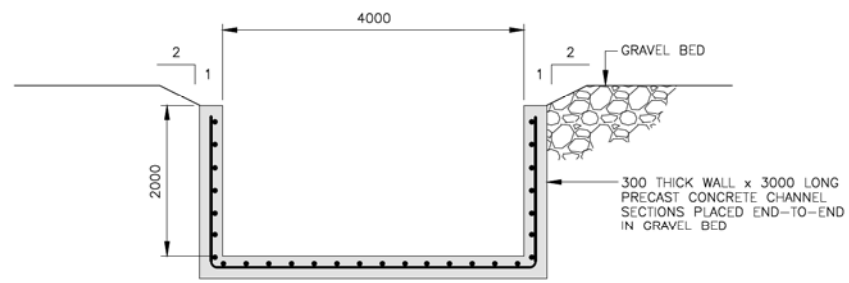

DETAIL 1  
1:50



NOTES:  
1. ALL ELEVATIONS ARE TO CHART DATUM.

No.	DATE	DESCRIPTION	DRAWN	CHK'D	DESIGN	CHK'D	APP'D	No.	DATE	DESCRIPTION	DRAWN	CHK'D	DESIGN	CHK'D	APP'D
P3	DEC16/19	ISSUED FOR PERMITTING	RM	-	VR	SW	DFL								
P2	JUN26/19	ISSUED FOR CLIENT REVIEW	RM	-	VR	DEL	DEL								
P1	MAY02/19	ISSUED FOR CLIENT REVIEW	RM	DL	DL	DL	DL								
ISSUE / REVISIONS															

CLIENT

PROJECT

SEASpan VANCOUVER SHIPYARD  
WATERFRONT INFILL PROJECT



MGR

TITLE

WESTMAR ADVISORS


SECTIONS SHEET 2

DRAWING SCALE	PROJECT NUMBER	DRAWING NUMBER	REV.
SHOWN	1190039	00-0111	P3

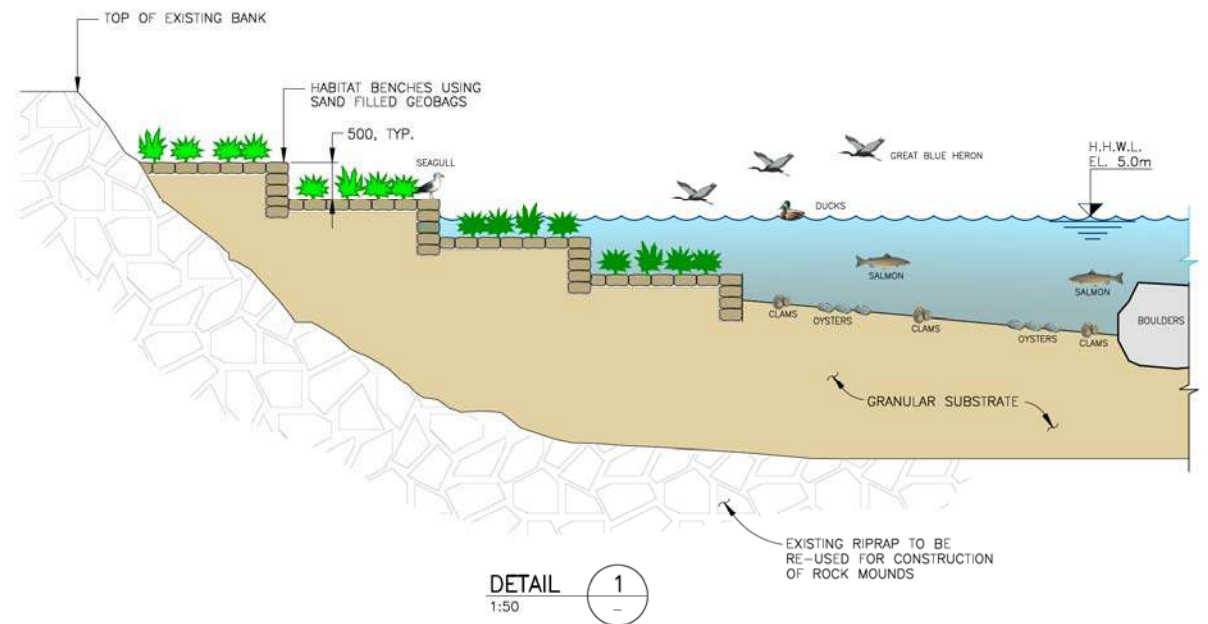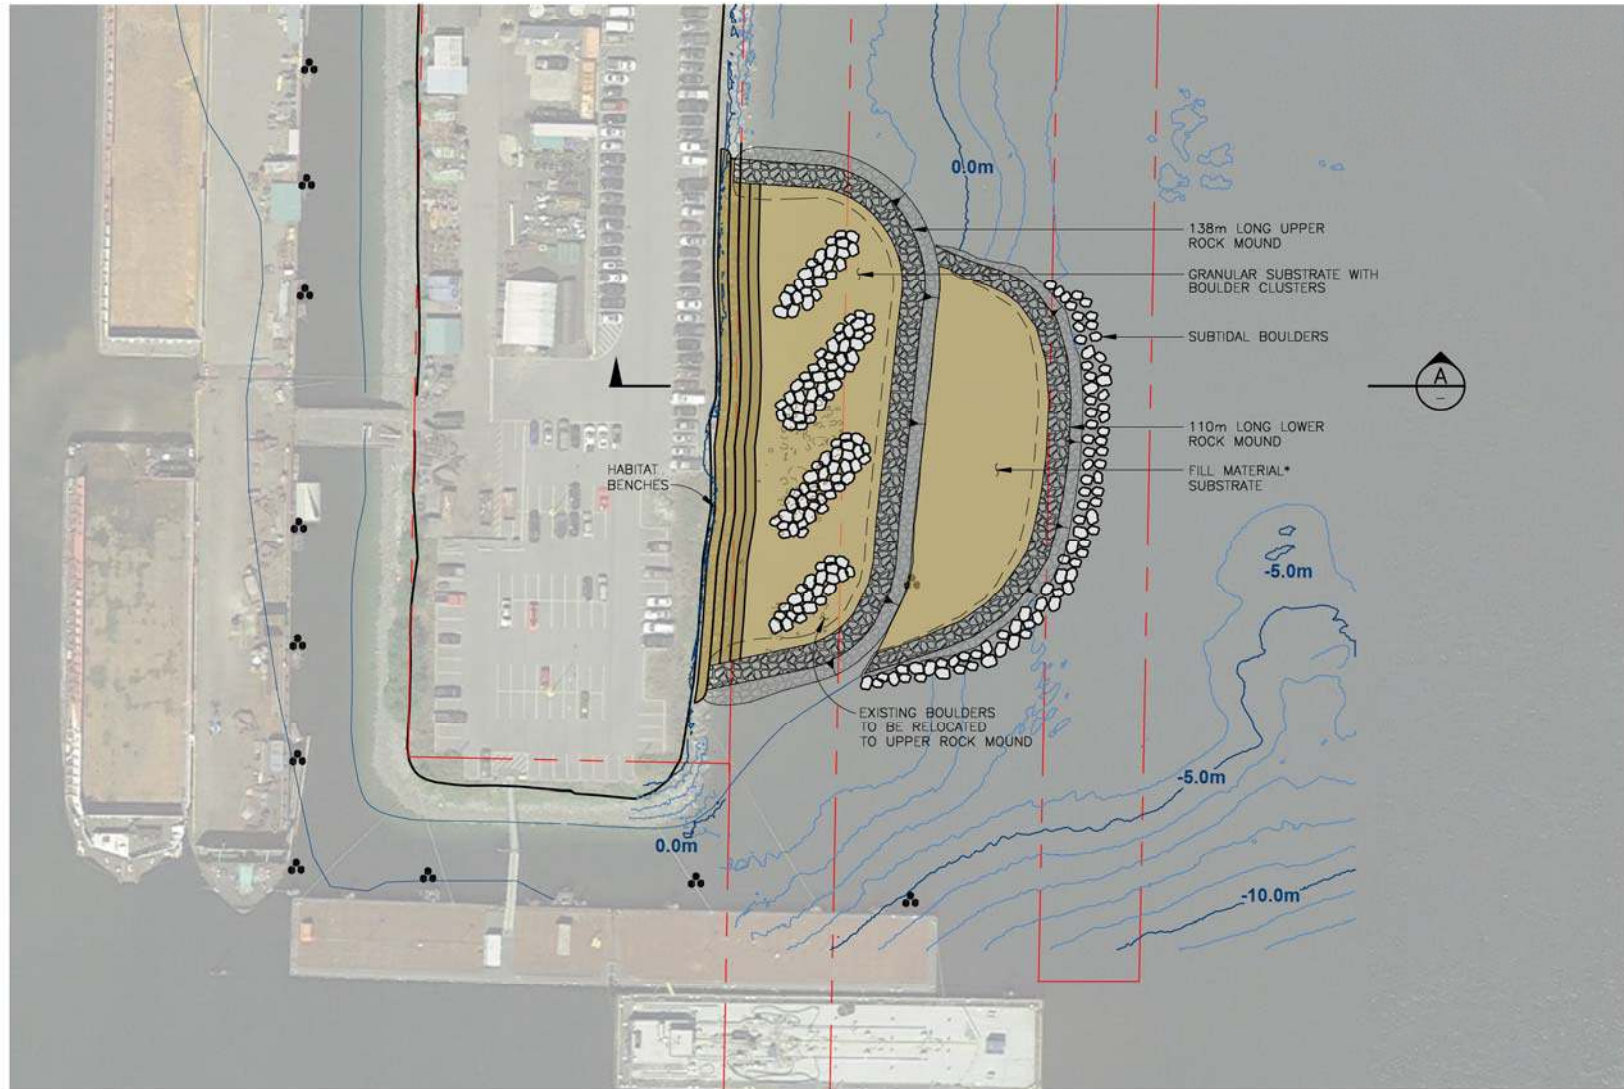

**PLAN - HABITAT COMPENSATION**

1:750  
 \* FILL MATERIAL TO CONSIST OF COBBLES ON SURFACE.  
 DETAILED GRADATION TO BE DETERMINED.

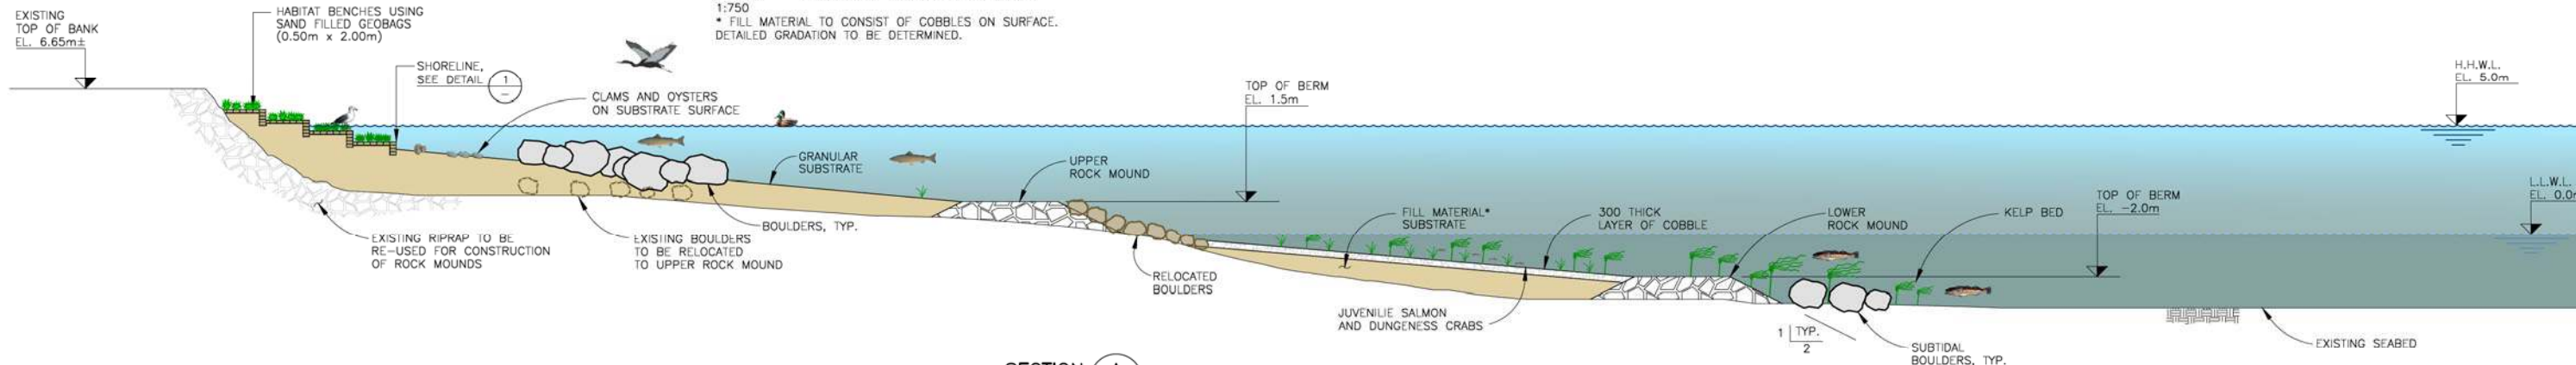

**SECTION A**

1:150

- NOTES:**
- ALL ELEVATIONS ARE IN METRES AND TO CHART DATUM.

Filename: G:\oreco\Engineering\Westmor\2019\1190039-Season\1190039-00-0115.dwg - 0115  
 Last Saved: May, 06/20 8:00pm Plotted: May, 6/20

No.	DATE	DESCRIPTION	DRAWN	CHK'D	DESIGN	CHK'D	APP'D	No.	DATE	DESCRIPTION	DRAWN	CHK'D	DESIGN	CHK'D	APP'D
P9	MAY06/20	ISSUED FOR CLIENT REVIEW	RM	-	VR	SW	DEL								
P8	MAY05/20	ISSUED FOR CLIENT REVIEW	RM	-	VR	SW	DEL								
P7	MAR27/20	ISSUED FOR CLIENT REVIEW	RM	-	VR	SW	DEL								
P6	MAR26/20	ISSUED FOR CLIENT REVIEW	RM	-	VR	SW	DEL								
P5	DEC16/19	ISSUED FOR PERMITTING	RM	-	VR	SW	DEL								
P4	DEC02/19	ISSUED FOR CLIENT REVIEW	RM	-	VR	DEL	DEL								
P3	JUN26/19	ISSUED FOR CLIENT REVIEW	RM	-	VR	DEL	DEL								
ISSUE / REVISIONS			ISSUE / REVISIONS			MGR									

**PRELIMINARY**  
 DO NOT USE FOR CONSTRUCTION  
 Last Saved: May, 06/20 8:00pm



SEASpan VANCOUVER SHIPYARD  
 WATERFRONT INFILL PROJECT



TITLE  
**HABITAT COMPENSATION**

DRAWING SCALE	PROJECT NUMBER	DRAWING NUMBER	REV.
SHOWN	1190039	00-0115	P9