


**Appendix 1**

**Engineering Drawings**

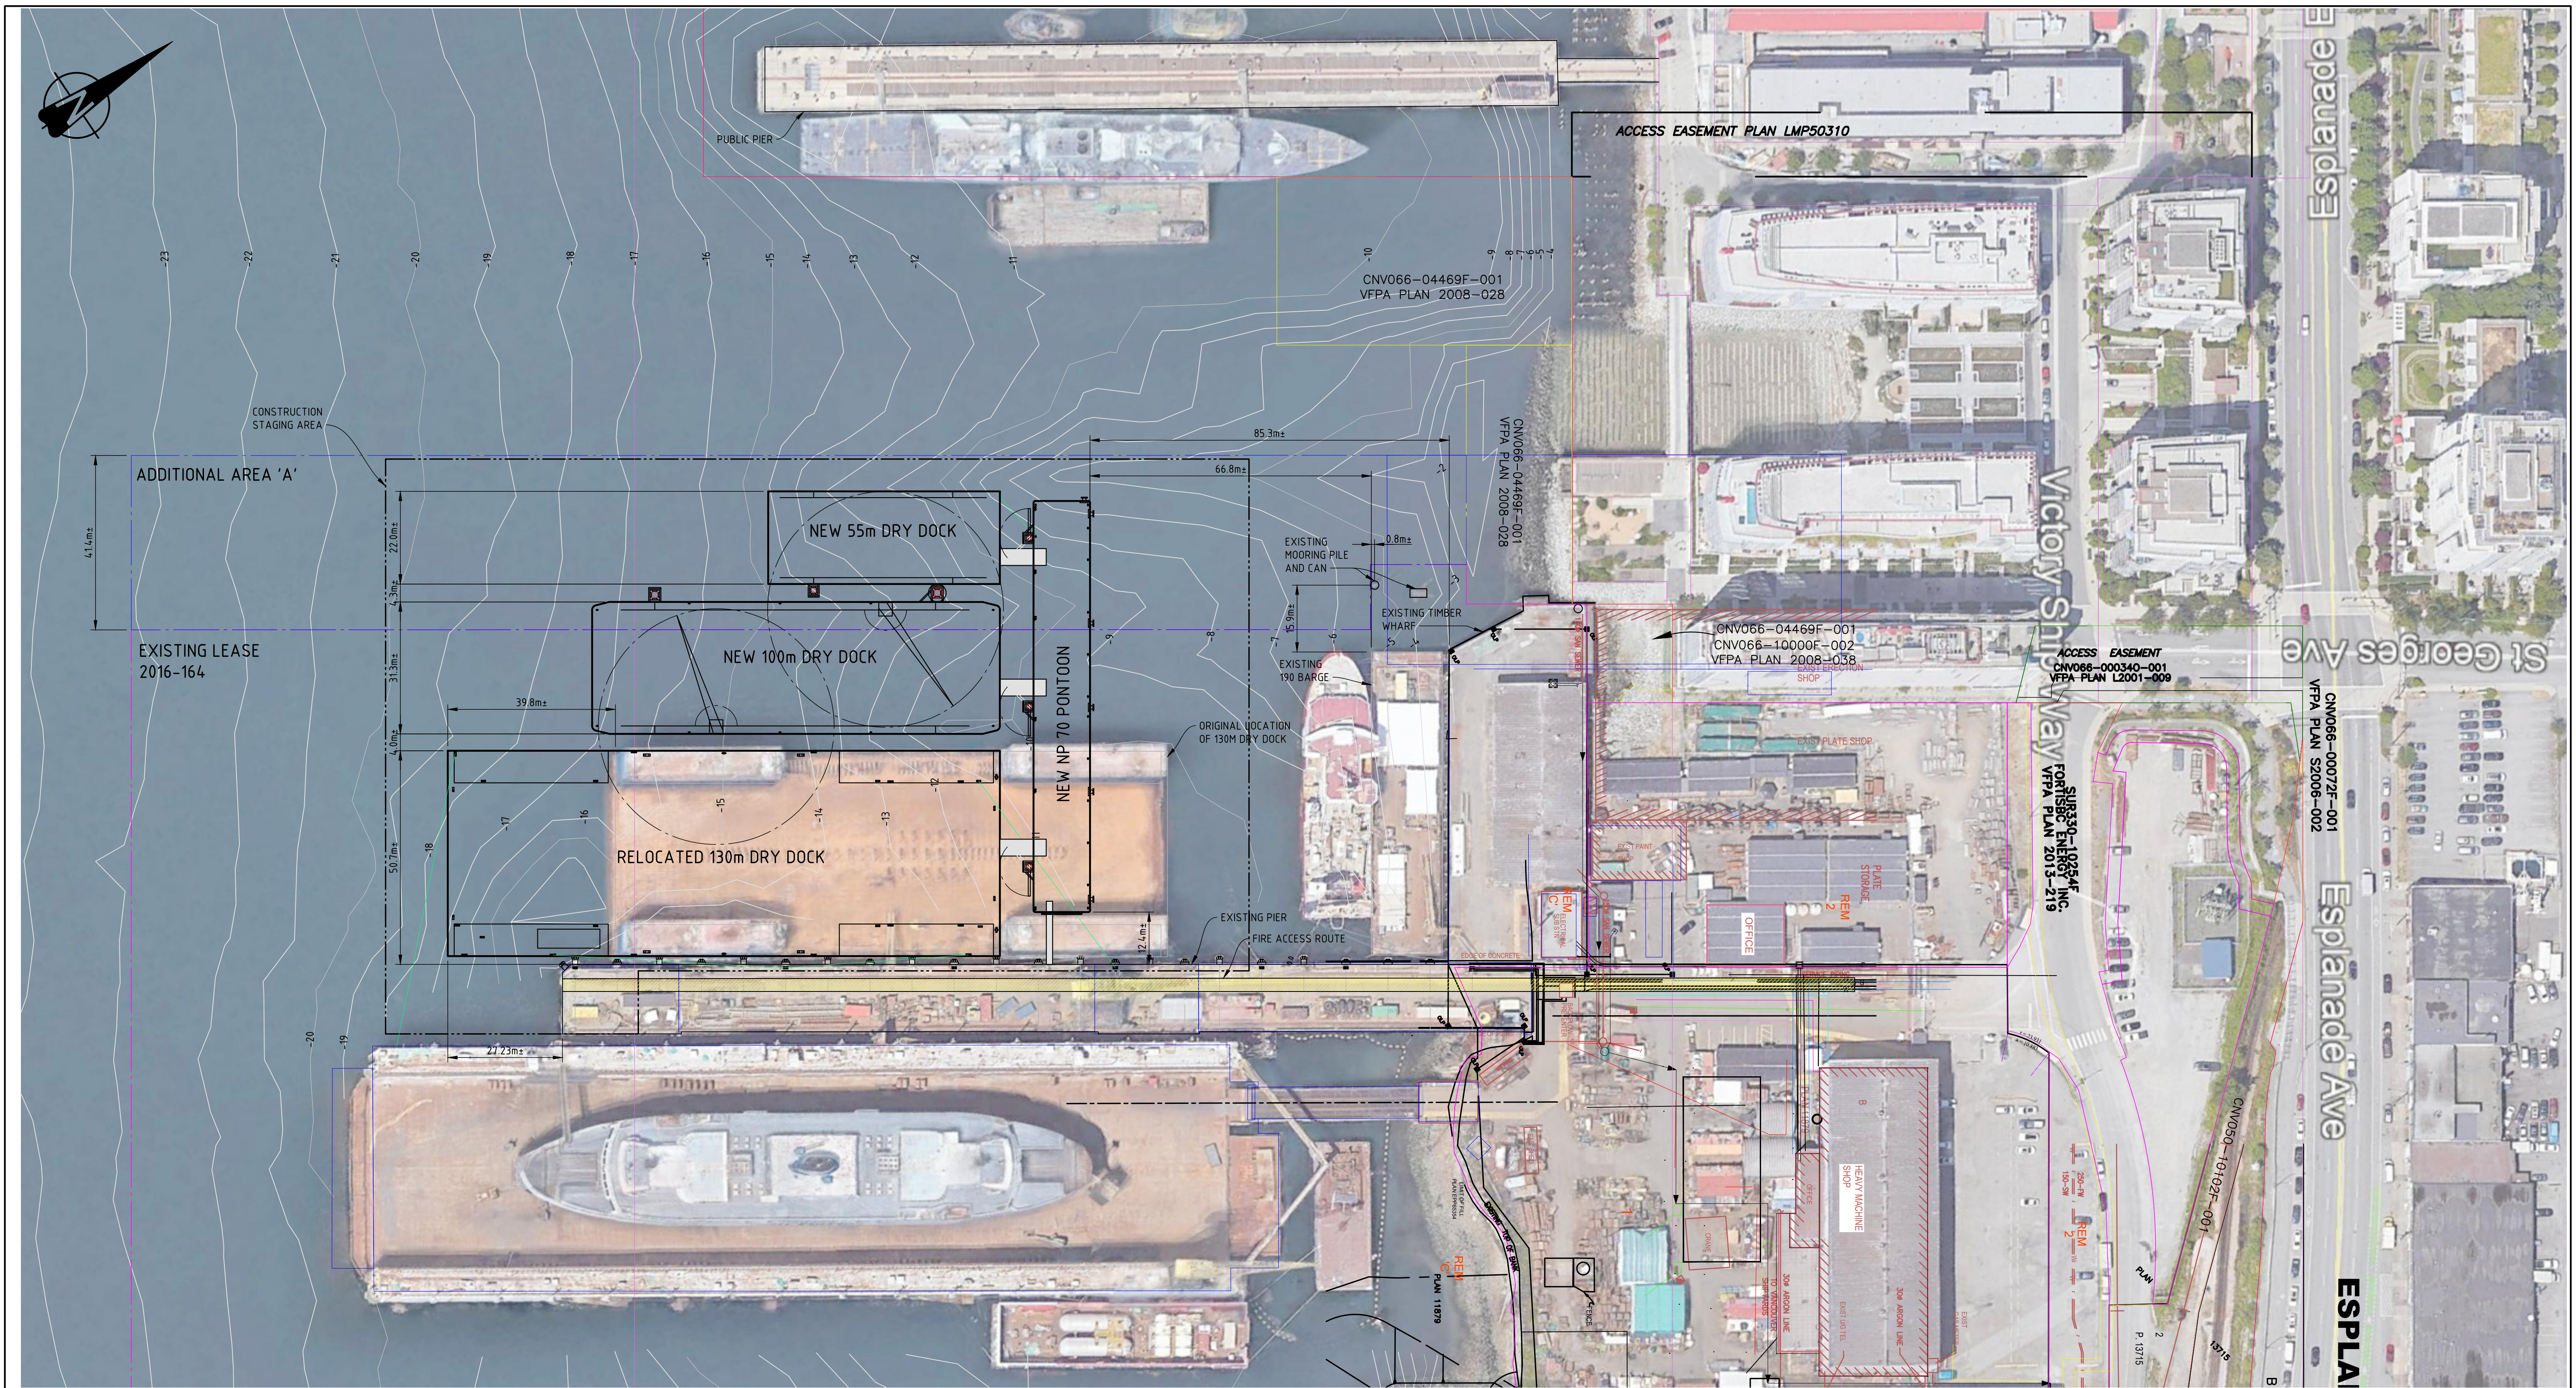

REV	DATE	REVISION DESCRIPTION	DRAWN	DRAFT CHK	DESIGNED	ENG CHK	APPROVED	QAR	REF DRAWING No	REFERENCE DRAWING TITLE
C	25-MAR-21	ISSUED FOR PERMIT	GL	-	JJC	GL	DCB	-		
B	23-MAR-21	ISSUED FOR CLIENT REVIEW	GL	-	JJC	GL	DCB	-		
A	10-MAR-21	ISSUED FOR CLIENT REVIEW	GL	-	JJC	GL	DCB	-		

D SHEET SCALE SHOWN

**Oneway**  
to zero harm

WORLEY PROJECT No  
317086-32308

ENGINEERING AND PERMIT STAMPS (As Required)

**PRELIMINARY**  
DO NOT USE FOR CONSTRUCTION  
Last Saved: Mar 26/21 9:19am



CUSTOMER

**seaspan**


**Advisian**  
Worley Group

SEASPAN  
WATER LOT PROJECT  
SITE PLAN

DRG No 317086-32308-00-MA-DGA-1501 REV C

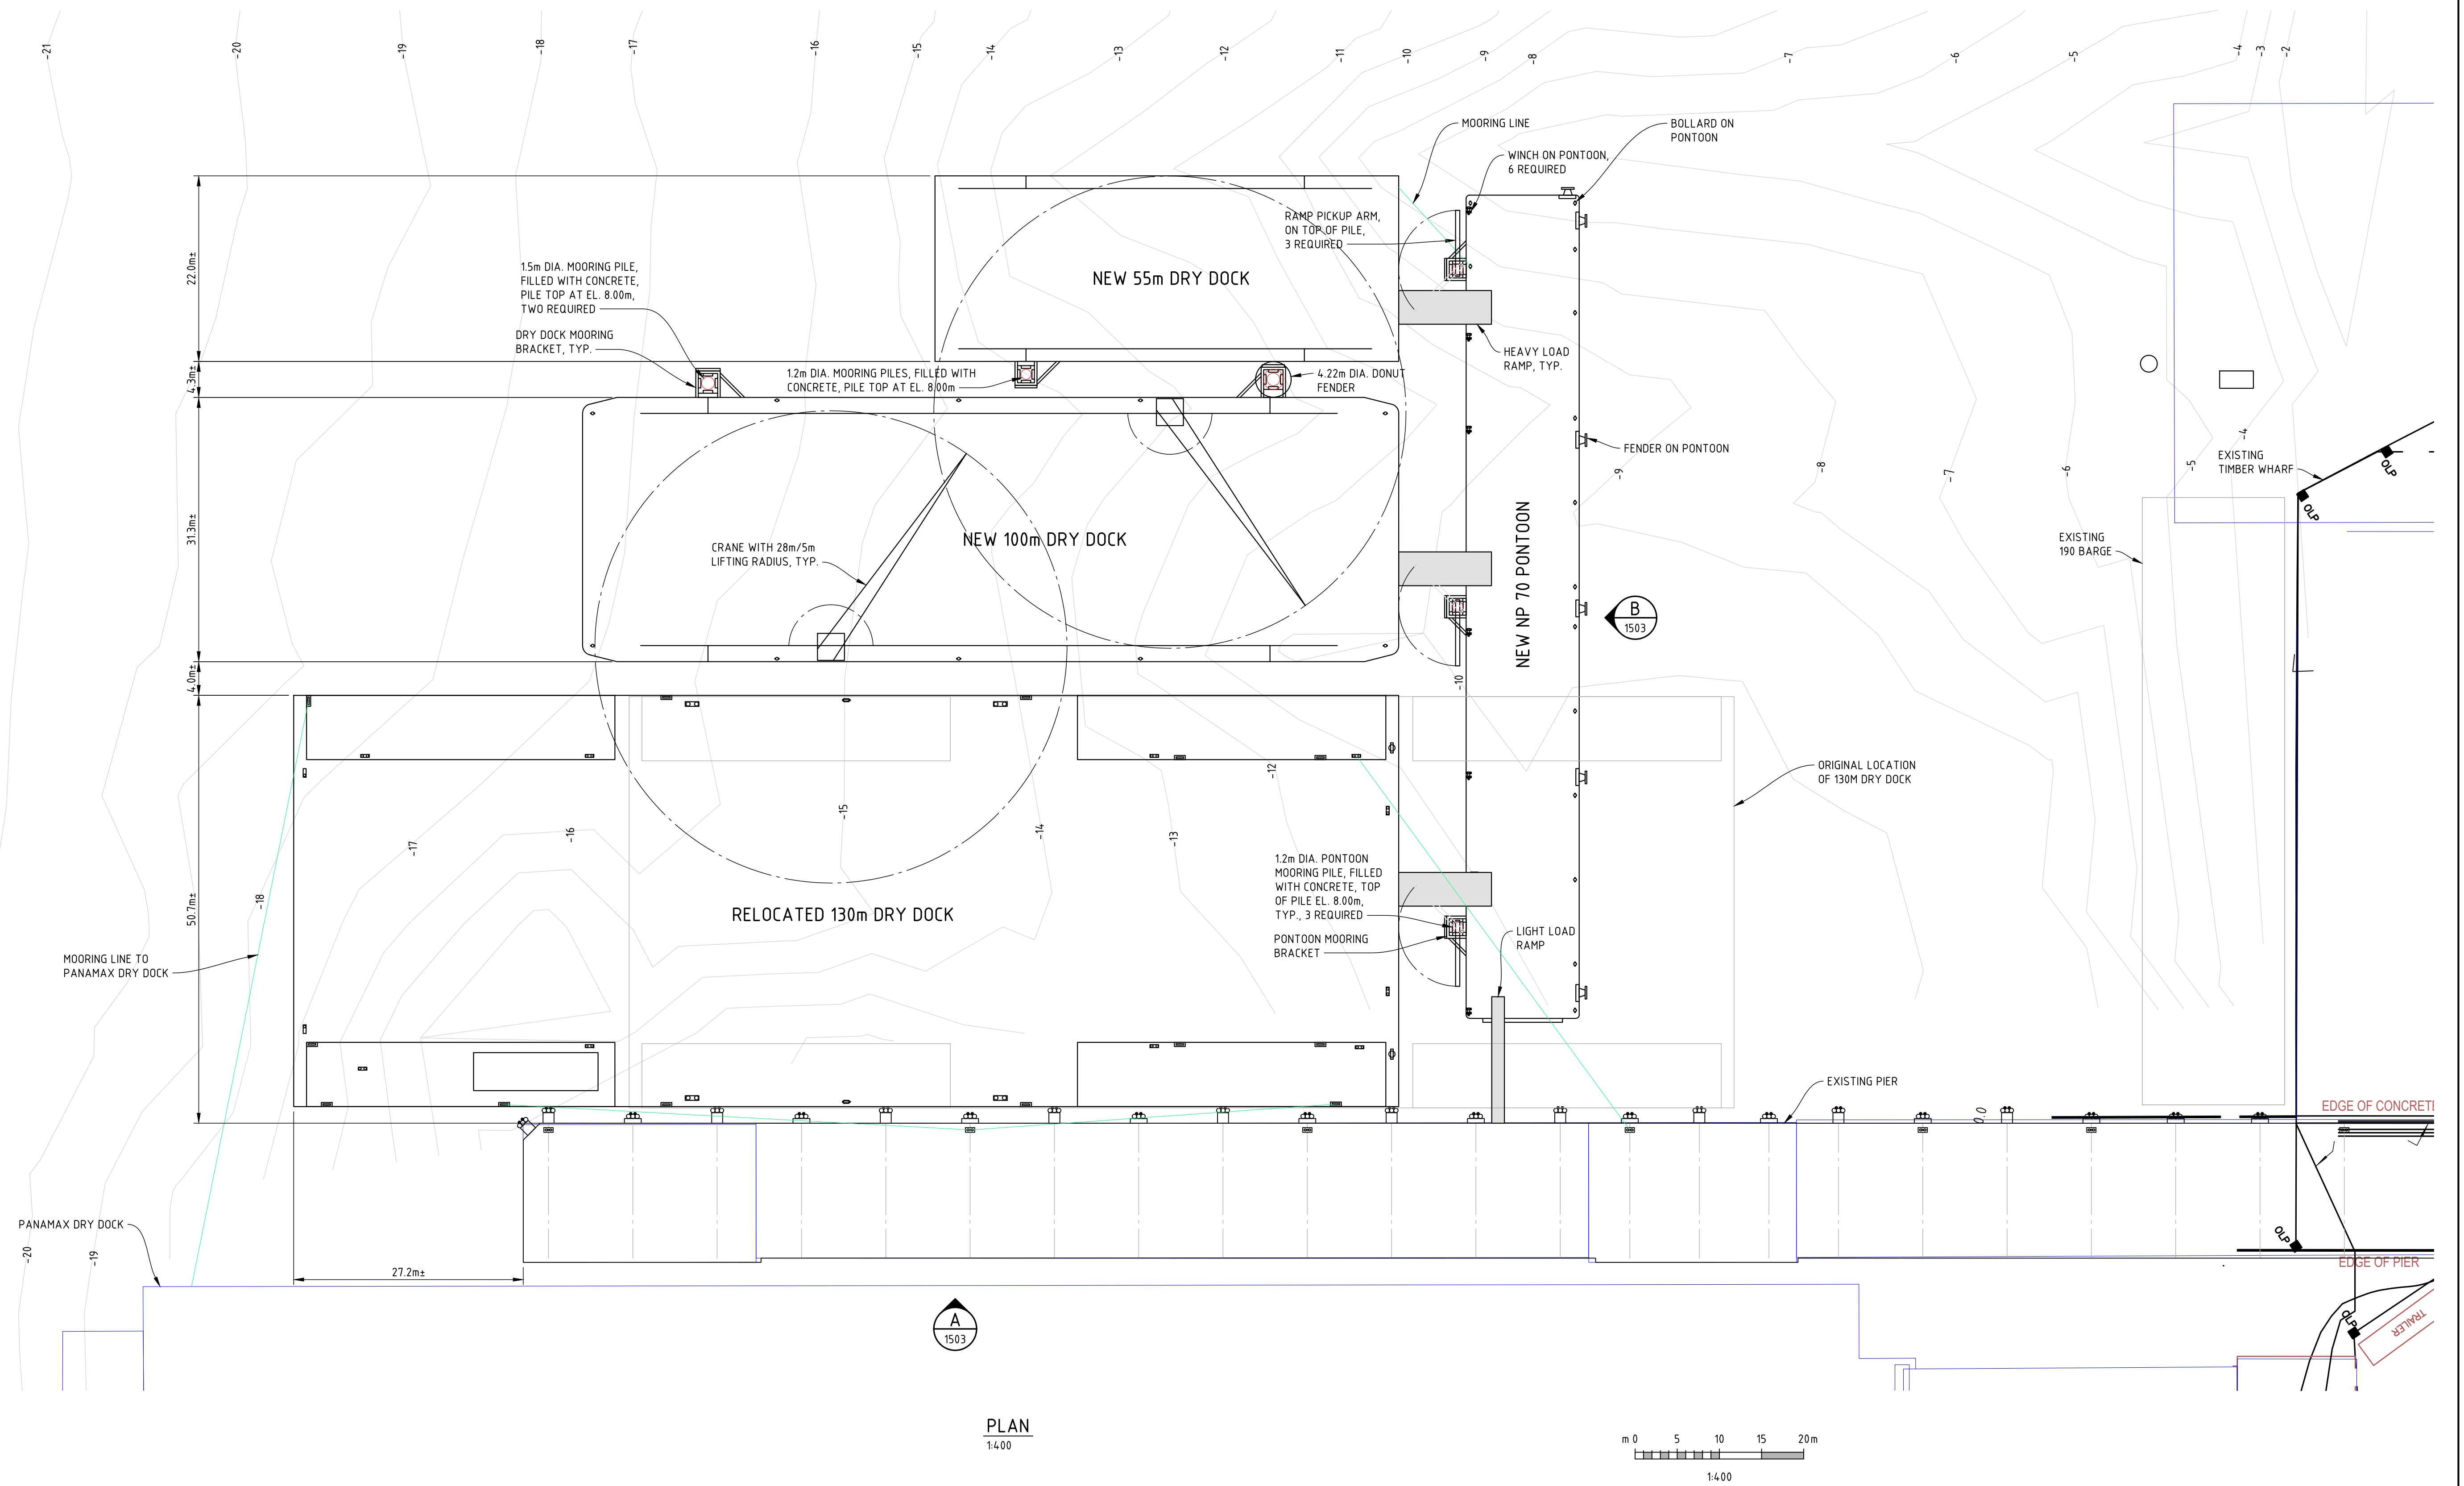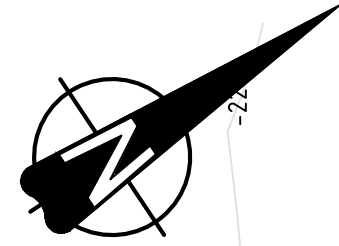

PLAN  
1:400

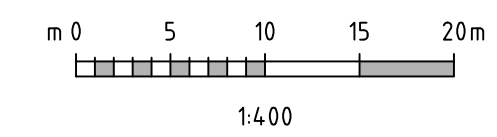


REV	DATE	REVISION DESCRIPTION	DRAWN	DRAFT CHK	DESIGNED	ENG CHK	APPROVED	QAR	REF DRAWING No	REFERENCE DRAWING TITLE
F	25-MAR-21	ISSUED FOR PERMIT	GL	-	JJC	GL	DCB	-		
E	23-MAR-21	ISSUED FOR CLIENT REVIEW	GL	-	JJC	GL	DCB	-		
D	10-MAR-21	ISSUED FOR CLIENT REVIEW	GL	-	JJC	GL	DCB	-		
C	18-FEB-21	ISSUED FOR CLIENT REVIEW	GL	-	JJC	GL	DCB	-		
B	11-FEB-21	ISSUED FOR CLIENT REVIEW	GL	-	JJC	GL	DCB	-		
A	29-JAN-21	ISSUED FOR CLIENT REVIEW	GL	-	JJC	GL	DCB	-		


D SHEET	SCALE	SHOWN	ENGINEERING AND PERMIT STAMPS (As Required)
			<div style="border: 1px solid black; padding: 5px; display: inline-block;"> <b>PRELIMINARY</b>  <small>DO NOT USE FOR CONSTRUCTION Last Saved: Mar. 25/21 3:26pm</small> </div>
WORLEY PROJECT No			
317086-32308			

CUSTOMER


<b>SEASPAN</b> WATER LOT PROJECT GENERAL ARRANGEMENT PLAN	
DRG No	REV
317086-32308-00-MA-DGA-1502	F

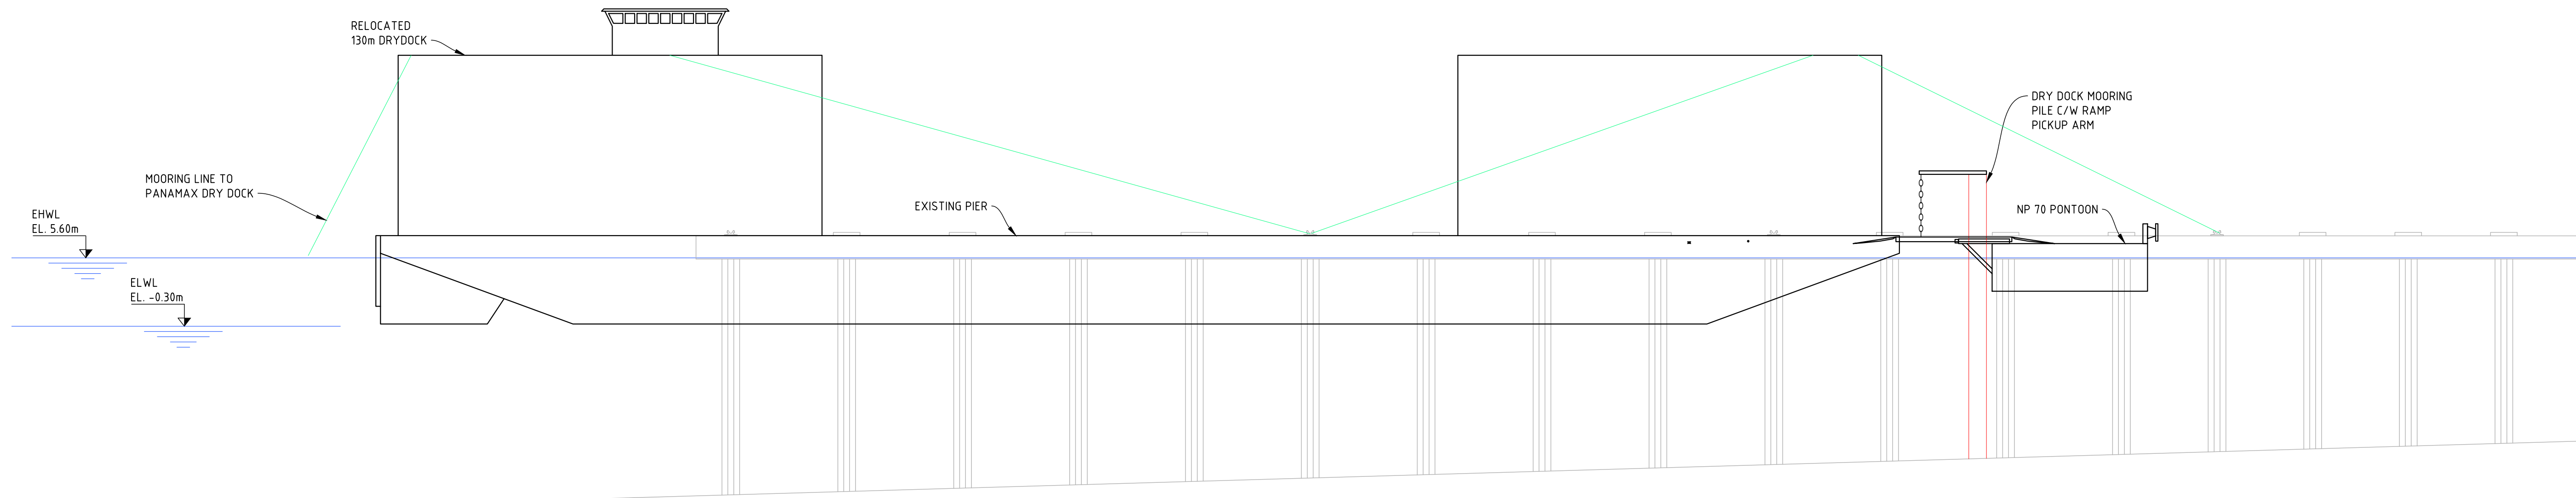

VIEW A  
1:300

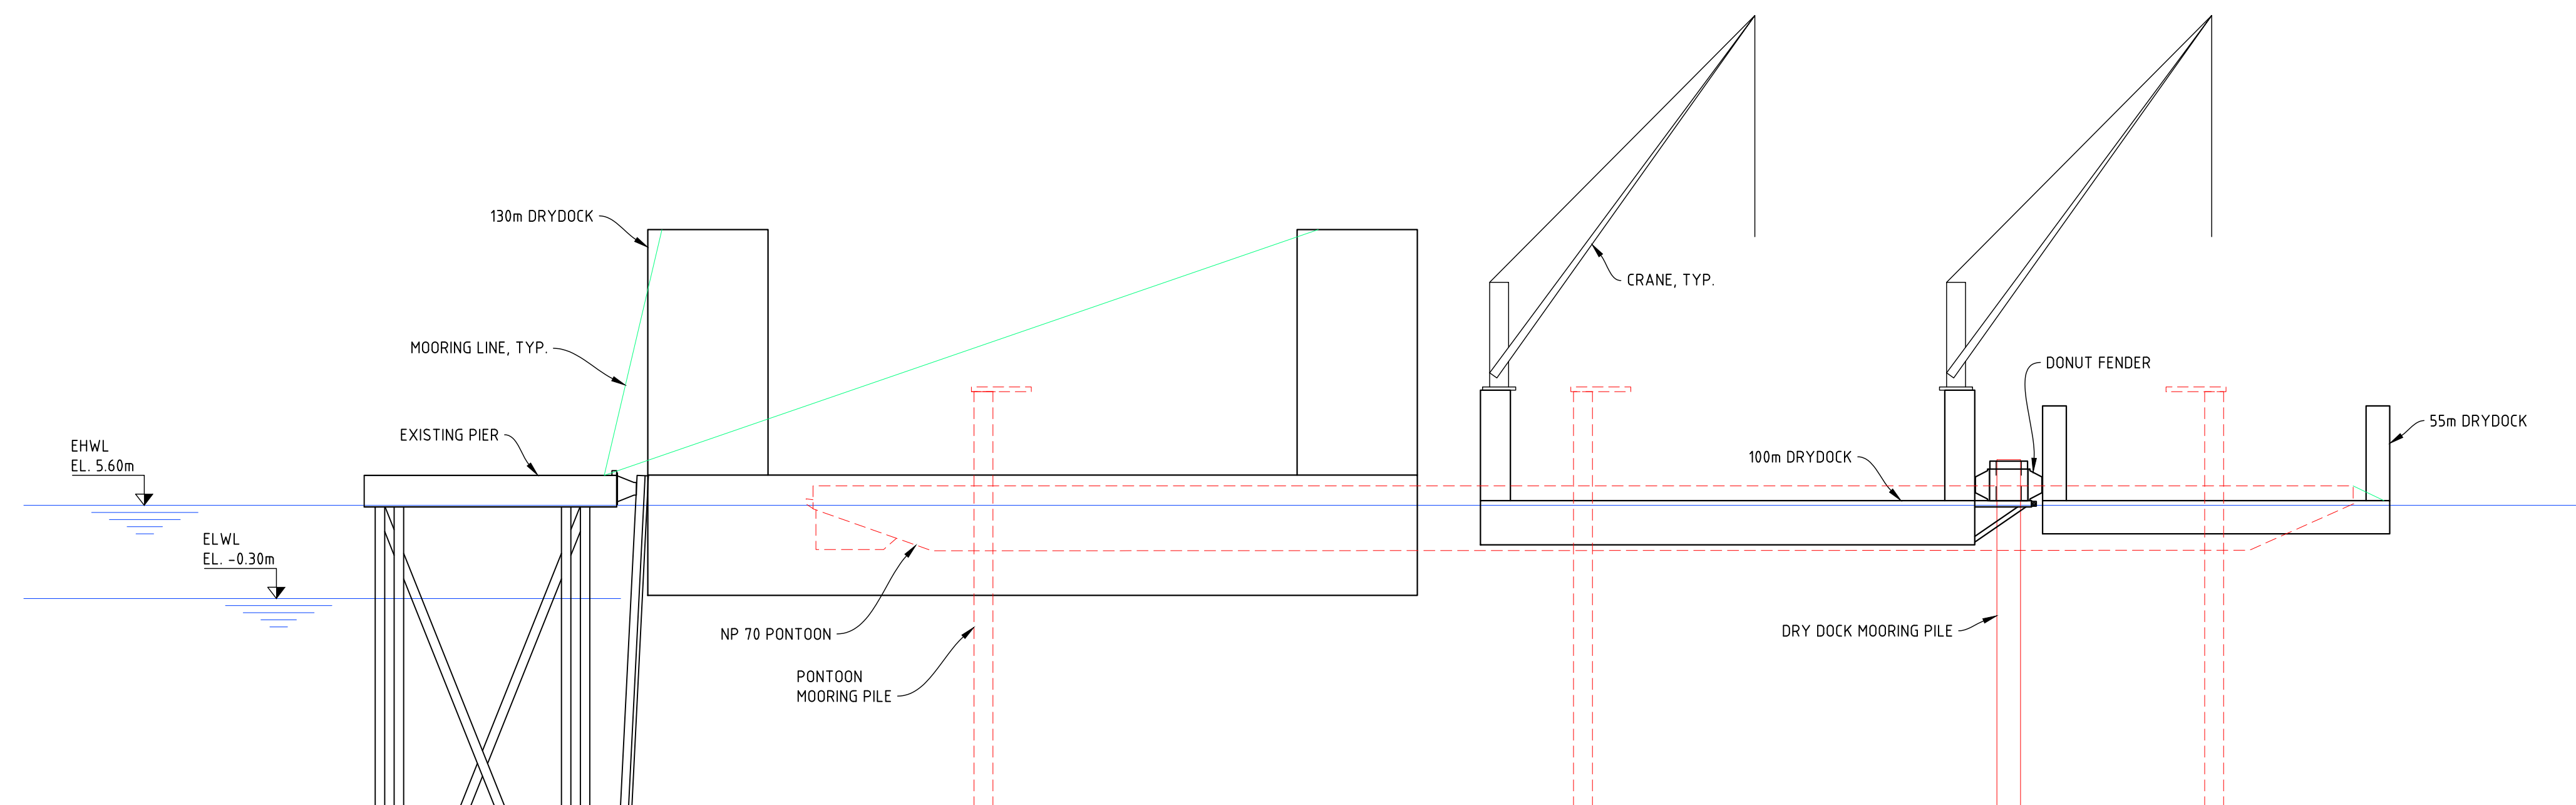

VIEW B  
1:300

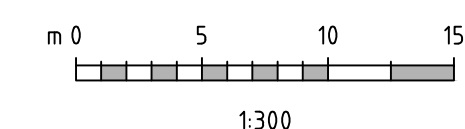

REV	DATE	REVISION DESCRIPTION	DRAWN	DRAFT CHK	DESIGNED	ENG CHK	APPROVED	QAR	REF DRAWING No	REFERENCE DRAWING TITLE
C	25-MAR-21	ISSUED FOR PERMIT	GL	-	JJC	GL	DCB	-		
B	23-MAR-21	ISSUED FOR CLIENT REVIEW	GL	-	JJC	GL	DCB	-		
A	10-MAR-21	ISSUED FOR CLIENT REVIEW	GL	-	JJC	GL	DCB	-		

D SHEET	SCALE	SHOWN
WORLEY PROJECT No		
317086-32308		

ENGINEERING AND PERMIT STAMPS (As Required)

**PRELIMINARY**

DO NOT USE FOR CONSTRUCTION

Last Saved: Mar. 25/21 3:26pm

CUSTOMER

SEASPAN  
WATER LOT PROJECT  
GENERAL ARRANGEMENT  
SECTIONS

DRG No 317086-32308-00-MA-DGA-1503

REV C