


**ATTACHMENT 3**  
**Property Drawing**

TITLE BLOCK: AZL-TEL.dwg

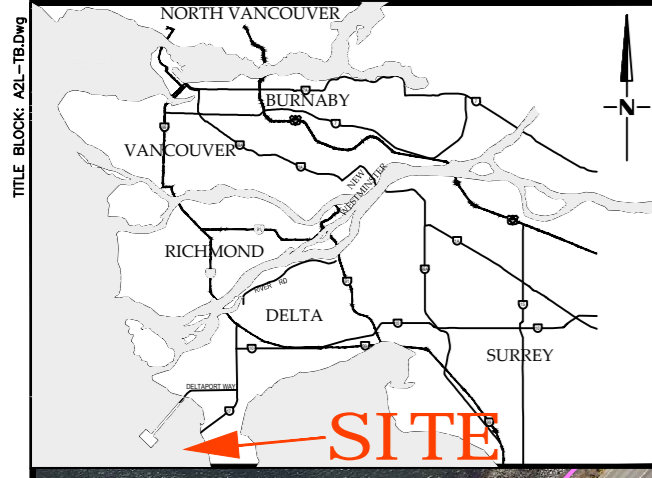

**PARCEL AREAS**  
 PCL. 'A' (WATER) = 41,129m<sup>2</sup> (4.1129ha) [10.16ac]  
 PCL. 'B' (WATER) = 2,914m<sup>2</sup> (0.2914ha) [0.72ac]  
 TOTAL AREA = 44,043m<sup>2</sup>



DATE: 2017/01/16 - 12:42pm  
PATH: H:\Plans\Sketch Plans\2017-sk\2017-011.dwg

REFERENCES: - PLAN BCP5645 AND VFPA PLAN S2016-091  
 NOTES:  
 - DISTANCES ARE SHOWN IN INTERNATIONAL METRES AND DECIMALS THEREOF.  
 - BEARINGS ARE U.T.M., AND ARE DERIVED FROM VFPA CONTROL SURVEY.  
 - PRIOR TO COMPUTATION OF U.T.M. CO-ORDINATES, MULTIPLY DISTANCES BY COMBINED SCALE FACTOR 0.9995960139.  
 - FINAL DIMENSIONS AND CO-ORDINATES ARE SUBJECT TO SURVEY.

Ref.No.	REFERENCE

No.	Date	REVISION	Dr'n	Ch'd



DESIGN BY  
 DRAWN BY SSS  
 APPROVED  
 DATE 16-JANUARY-2017  
 SCALE 1:2000  
 FW SITE DELO34

PORT OF VANCOUVER  
 LEASE AREAS OVER PART OF BLOCK F DISTRICT LOT 797  
 GROUP 2 N.W. D. PLAN BCP5645 EXCEPT: FIRSTLY;  
 PARCEL H PLAN BCP38057 SECONDLY; PARCEL J PLAN  
 BCP38058 THIRDLY; PARCEL U PLAN BCP38069 FOURTHLY;  
 PARCEL V PLAN BCP38070 AND DISTRICT LOT 955  
 CORPORATION OF DELTA  
 SKETCH PLAN No. S2017-011  
 SHEET 1 of 1