


File name: Z:\Jobs\A To H\DP World Canada\7819_Canola\Export OE Ph 1\9 Drawings\5 CAD\3 Civil\7704-C-105.dwg - 105
 Last Saved: Dec. 08/22 12:04pm Plotter: Dec. 13/22

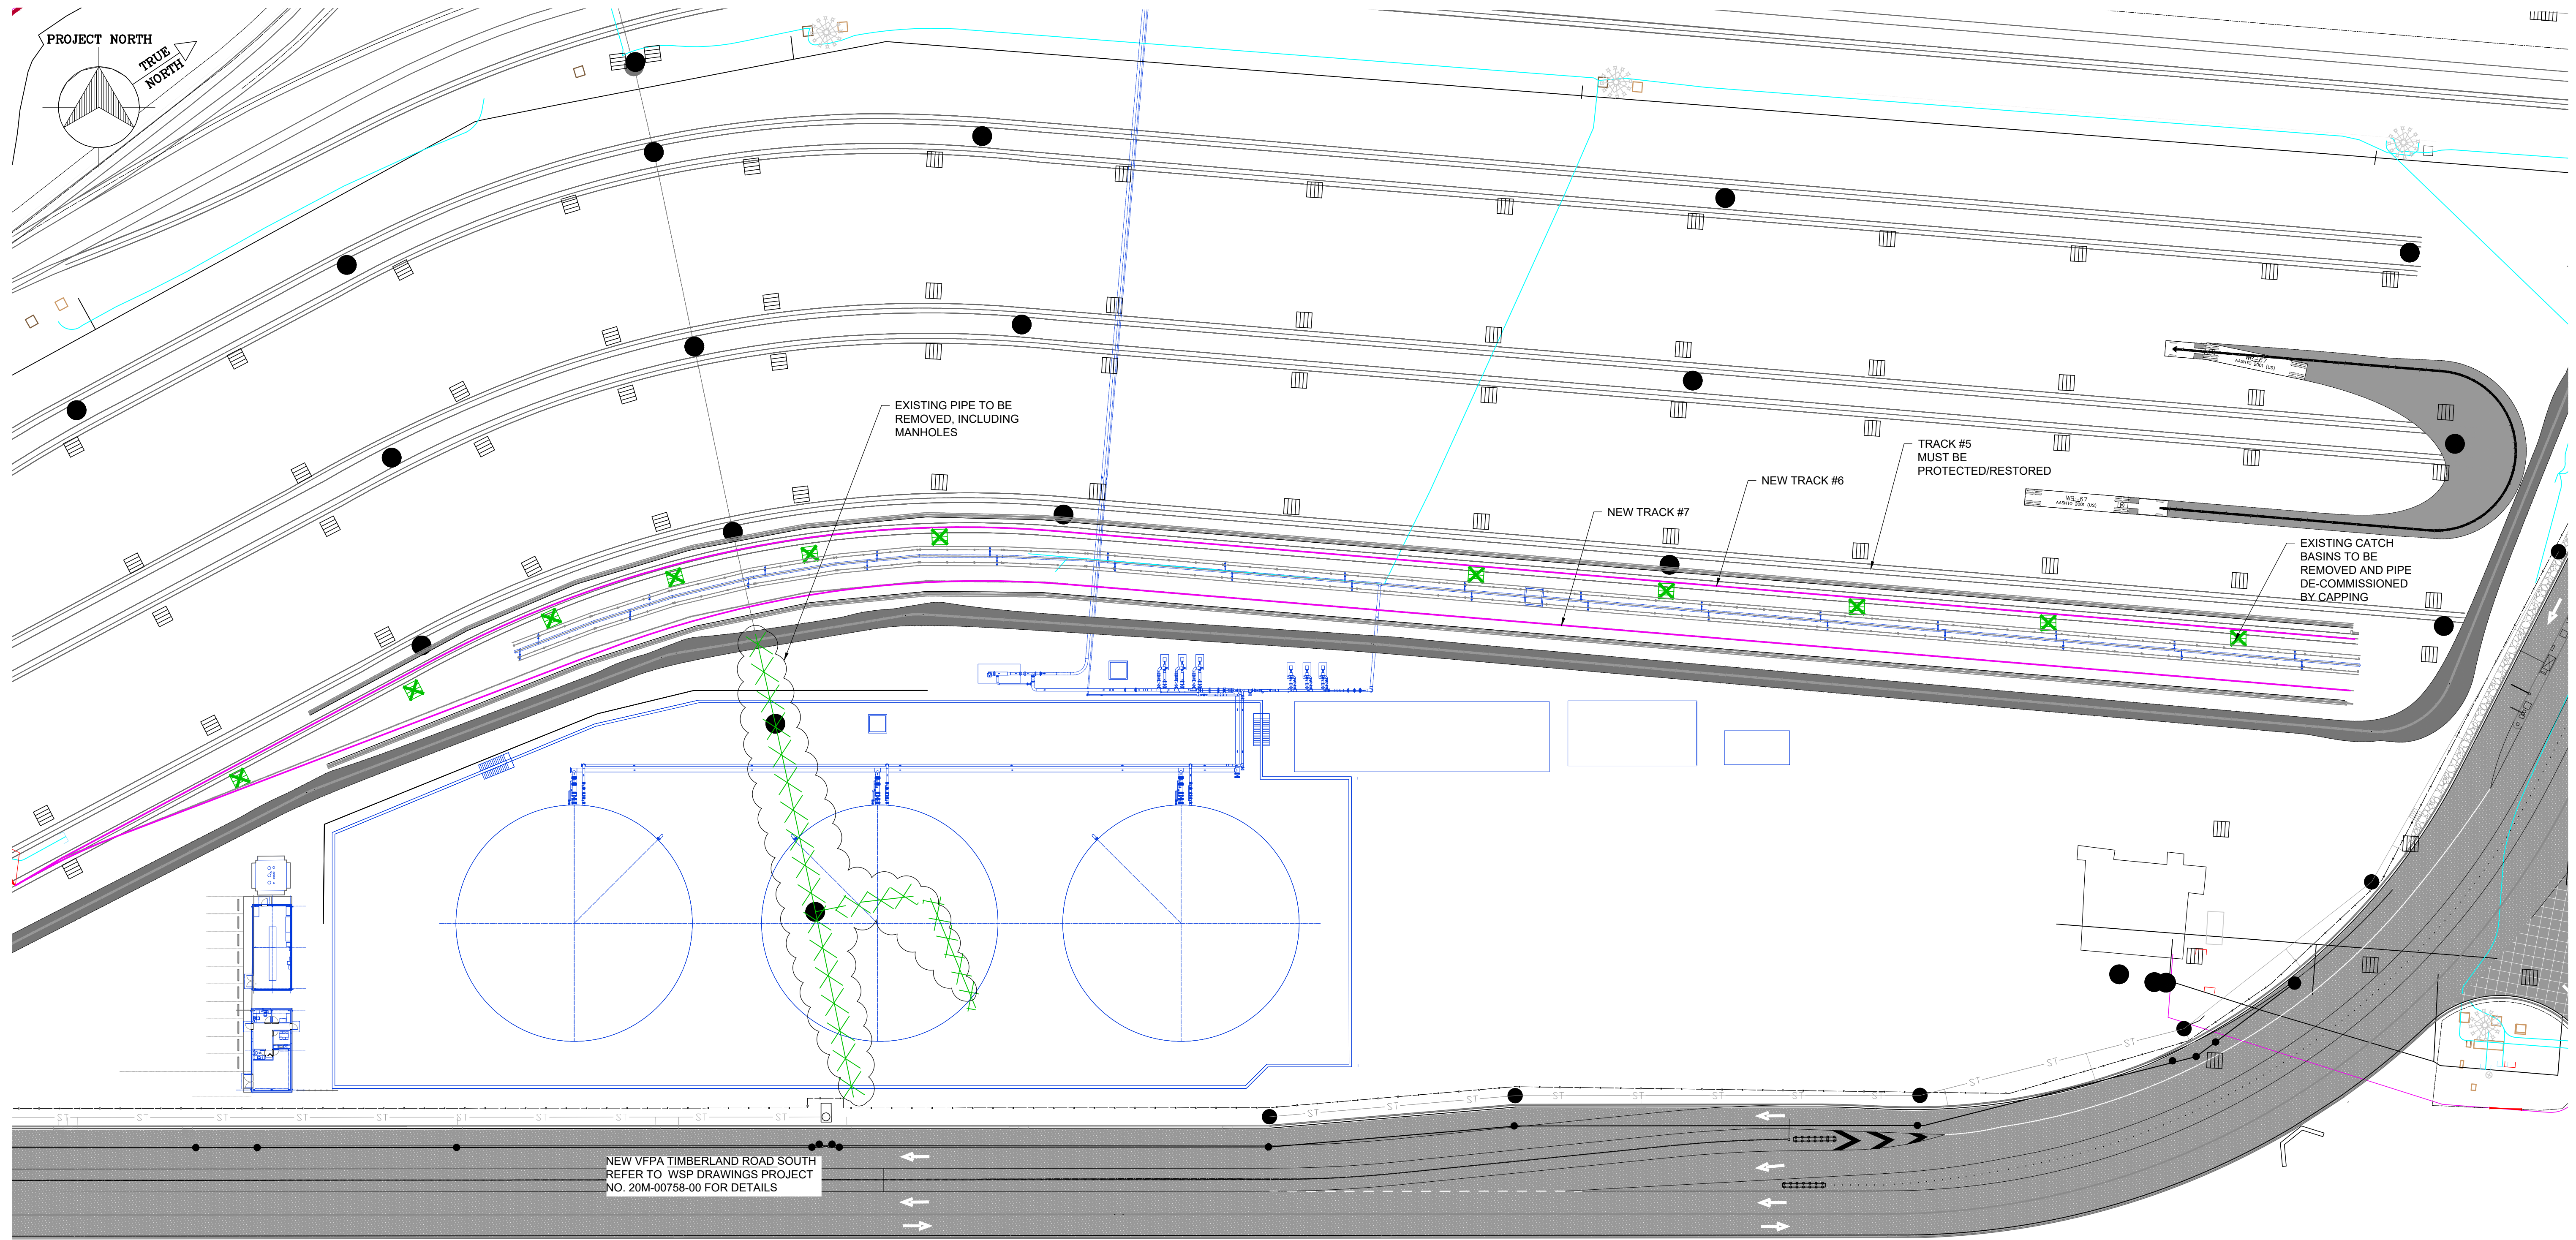


LEGEND

- | | | | | | | | |
|--|---------------------------------|--|------------------------|--|-----------------|--|-------------------------------------|
| | EXISTING WATER | | EXISTING FENCE | | HIGH MAST TOWER | | HYDRANT |
| | PROPOSED WATER | | CONSTRUCTION FENCE | | KIOSK | | PROPOSED STORM CATCH BASIN |
| | EXISTING SANITARY | | EXISTING DITCH | | LAMP STANDARD | | EXISTING STORM CATCH BASIN |
| | PROPOSED SANITARYSEWER | | DEMOLISHED STORM DRAIN | | METER | | PROPOSED MANHOLE |
| | EXISTING STORM WATER PIPE | | | | VALVE | | EXISTING MANHOLE |
| | PROPOSED STORM WATER PIPE | | | | CULVERT | | EXISTING CATCH BASINS TO BE REMOVED |
| | EXISTING ELECTRICAL | | | | LEASE LINE | | CAP |
| | EXIST UNDERGROUND COMMUNICATION | | | | | | |
| | PROP UNDERGROUND COMMUNICATION | | | | | | |

- NOTES:**
- FOR LAYOUT SEE DRAWING 7704-GA-001.
 - STORM SEWER TO BE DEMOLISHED UPON INSTALLATION OF REPLACEMENT (SEE DRAWING 7704-C-110).
 - CONTRACTOR SHALL PROVIDE MEASURES TO PROTECT ALL EXISTING SERVICES/STRUCTURES IN THE VICINITY OF THE SERVICES BEING DEMOLISHED.

INDICATIVE DRAWING
ISSUED FOR TENDER

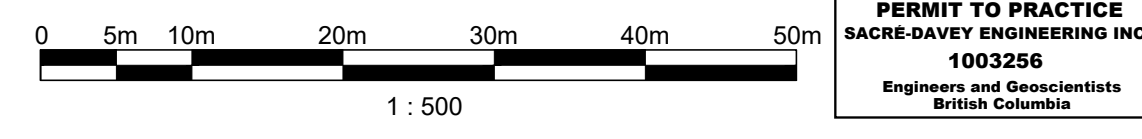

PROFESSIONAL SEAL					REVISIONS				
No.	DATE	DESCRIPTION	DRAWN	CHK'D	No.	DATE	DESCRIPTION	DRAWN	CHK'D
					F	DEC14/22	RE-ISSUED FOR TENDER	BS	AG
					E	NOV01/22	ISSUED FOR APPROVAL	RC	KS
					D	OCT07/22	ISSUED FOR APPROVAL	LZ	KS
					C	AUG31/22	ISSUED FOR REVIEW	TM	KS
					B	JUL06/22	RE-ISSUED FOR PERMIT	SN	KS
					A	JUN30/22	ISSUED FOR PERMIT	TM	KS



 CONSULTANT			
TITLE CANOLA OIL TRANSLOAD UTILITY DEMOLITION & RELOCATION			
DRAWING SCALE	PROJECT NUMBER	DRAWING NUMBER	REV.
1:500	7704	7704-C-105	F

