
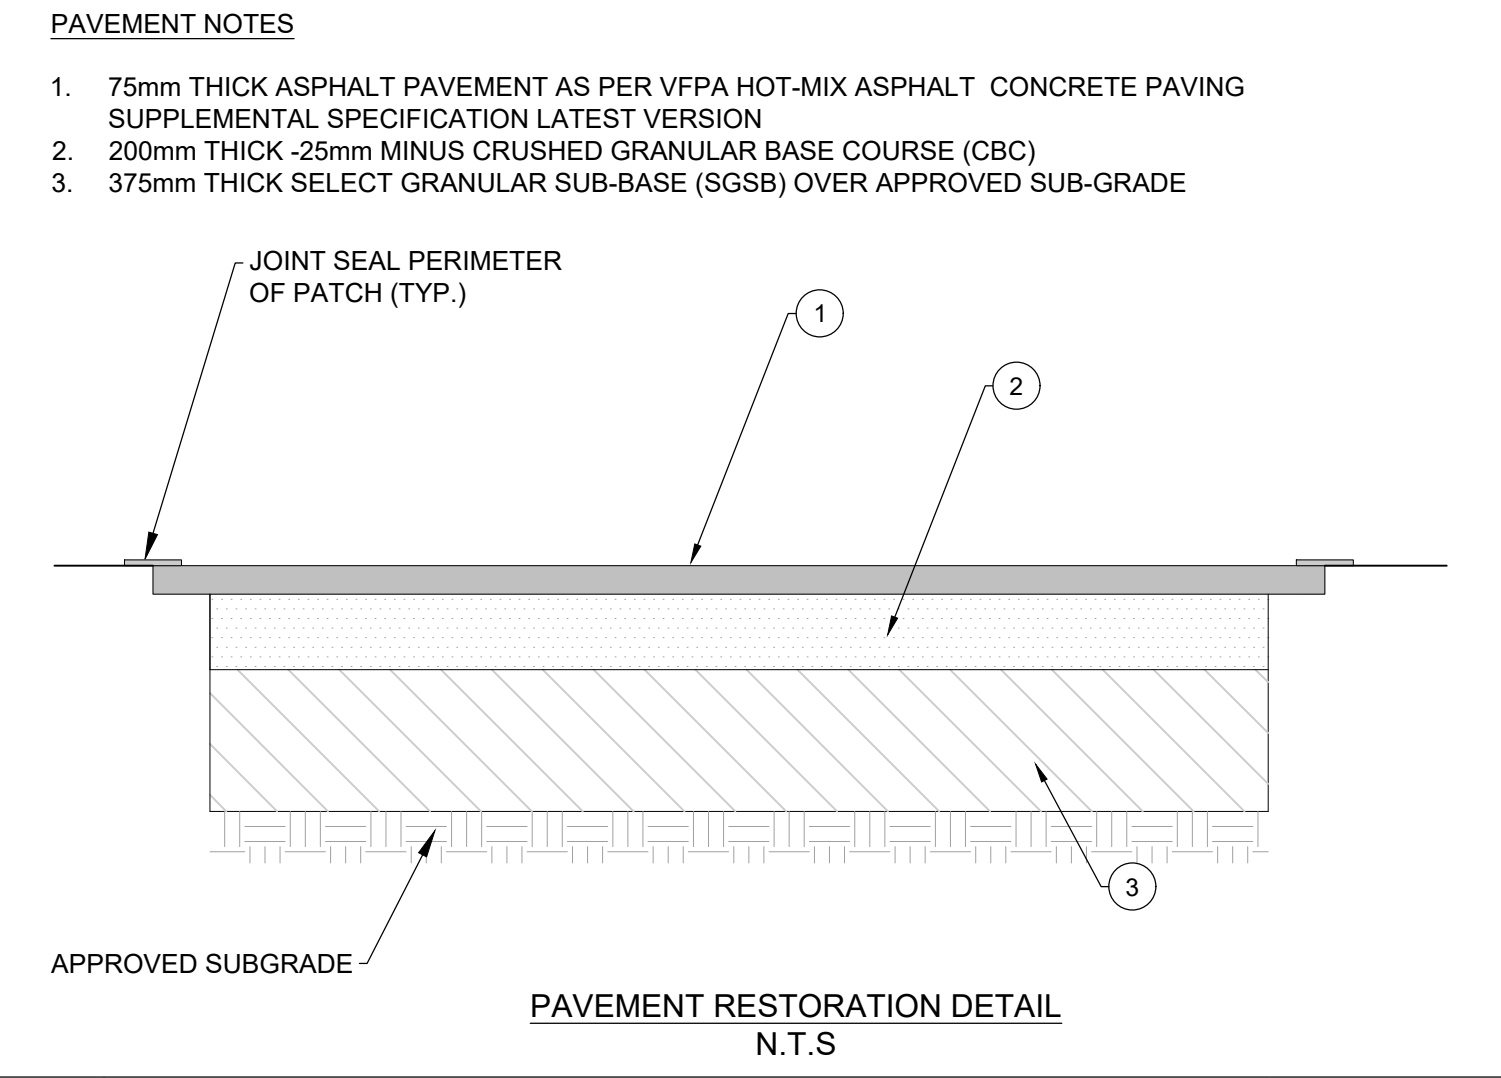


09/09/2021 9:56:30 AM C:\Users\wifcharm\OneDrive\Documents\AECOM\BIM-CAN\60661425-Annacis Auto Terminal Optimization Project\Files\900 BIM CAD GIS\915 Civil\6061425-ANNACIS AUTO TERMINAL C-001.dwg

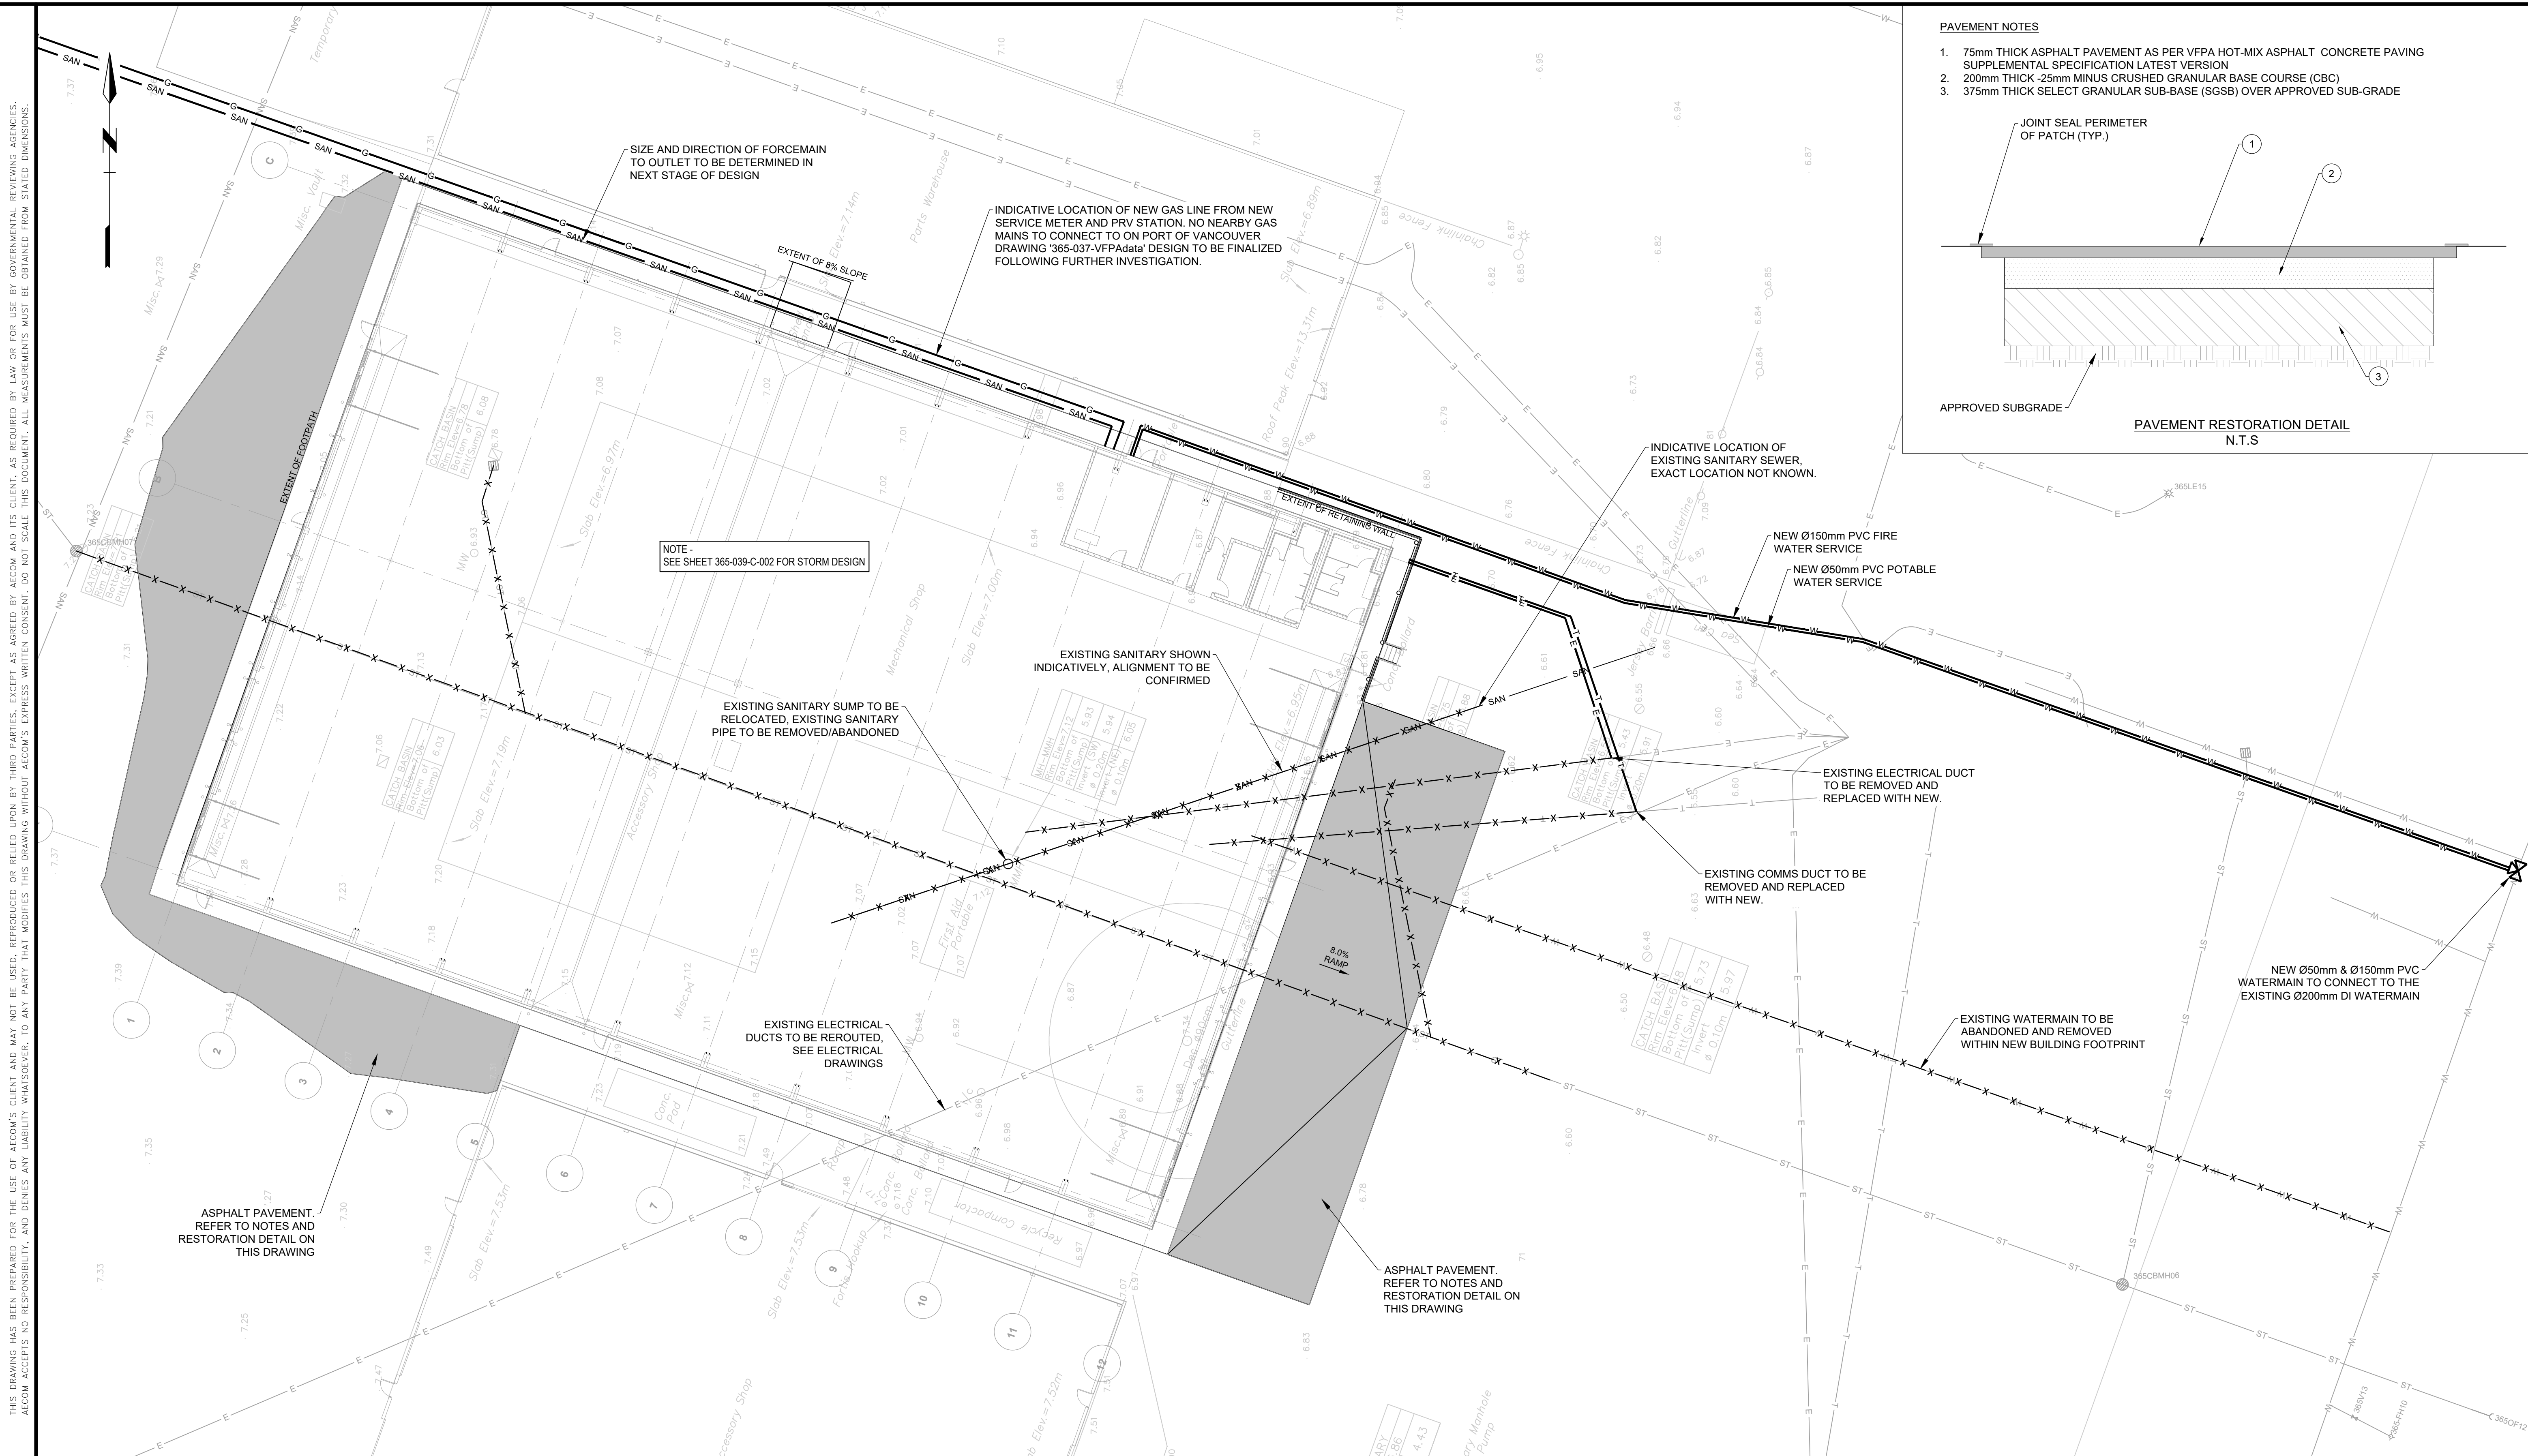

No.	Date	REVISION	Drn	Chd
D	2022-01-13	REVISED FINAL SUBMISSION ISSUED FOR PDR	MW	KE
C	2021-10-27	FINAL SUBMISSION ISSUED FOR PDR	AD	KE
B	2021-09-21	DRAFT FINAL SUBMISSION ISSUED FOR CLIENT REVIEW	AD	KE
A	2021-09-07	ISSUED FOR CLIENT REVIEW	AD	KE

PRELIMINARY

 DO NOT USE FOR CONSTRUCTION

LEGEND -

— SAN —	EXISTING SANITARY
— ST —	EXISTING STORM
— T —	EXISTING TELEPHONE
— W —	EXISTING WATER
— E —	EXISTING ELECTRICAL

LEAD CONSULTANT

DESIGN BY	KE	ANNACIS AUTO TERMINAL SERVICE PLAN	
DRAWN BY	AD		
APPROVED	TH		
DATE	2021-10-27		
SCALE	1:200		
PROJ. NO.	365-039	SIZE: D	
		SHEET	1
		PROJECT	D