


Appendix C SITE PLAN

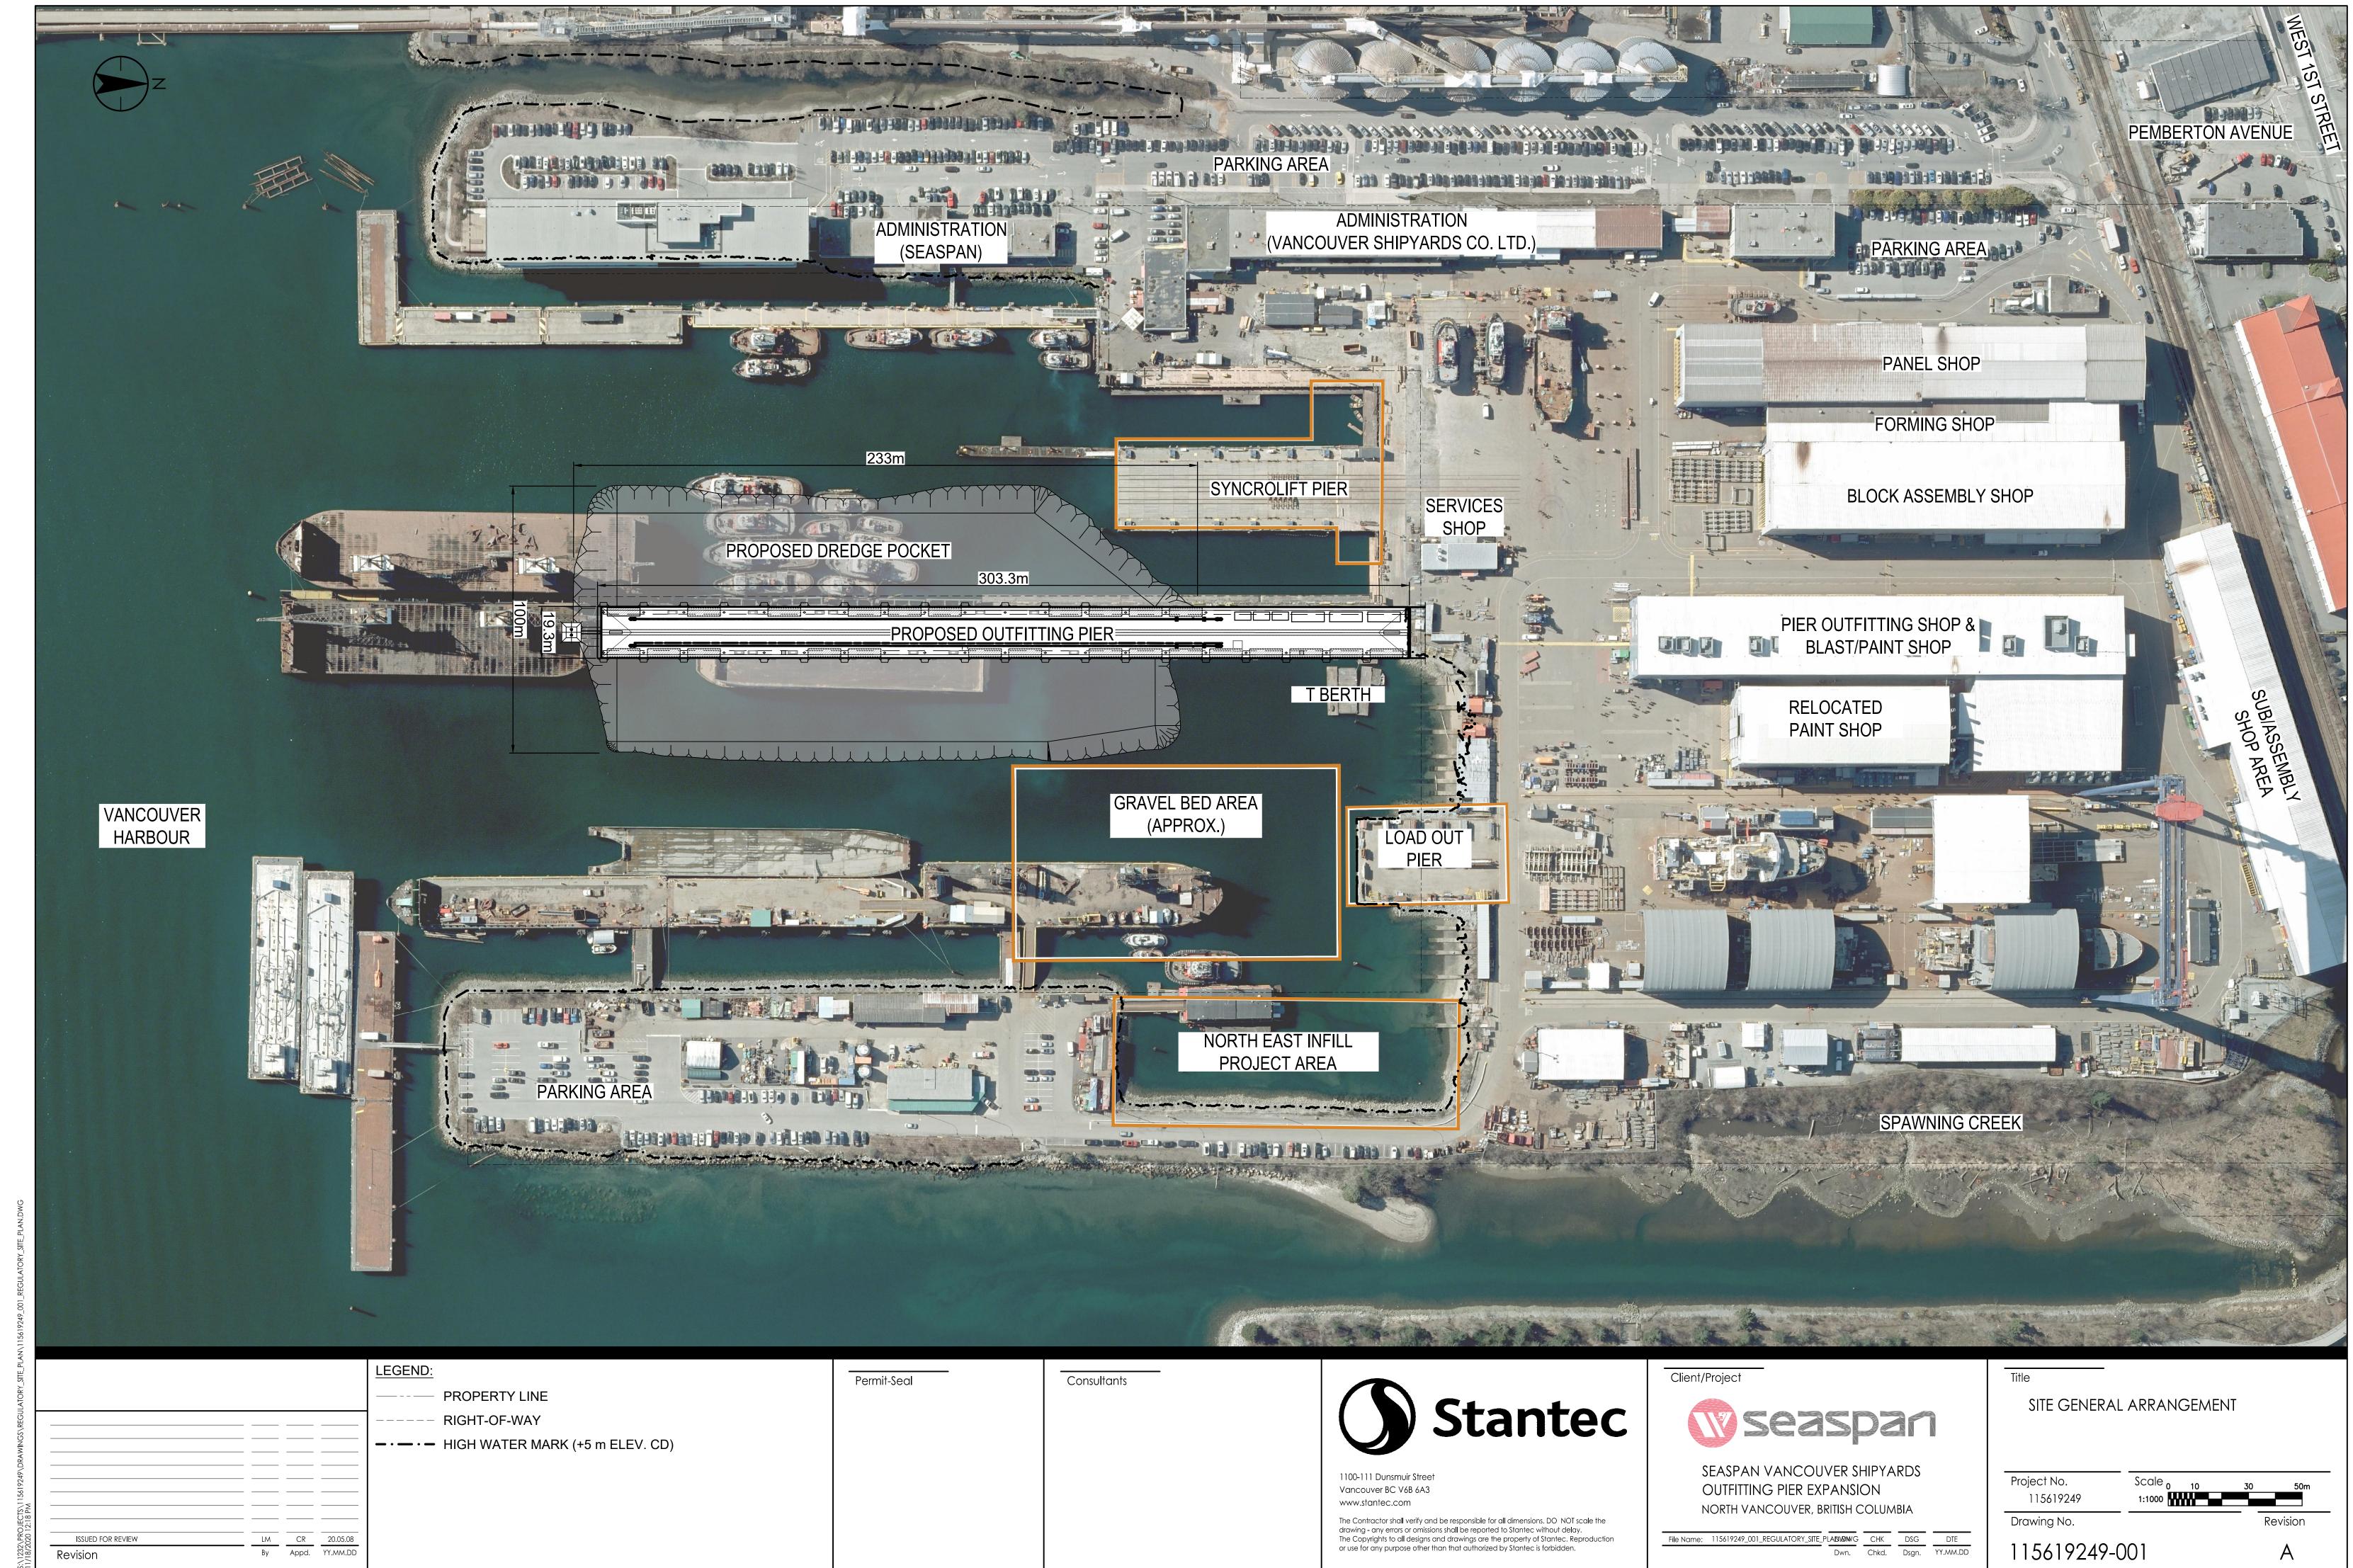

ORIGINAL SHEET - ARCH D